

# CURVE TABLE

CURVE	DELTA	RADIUS	ARC	TANGENT	BEARING	CHORD
C1	∠ 24°24'18"	350.00	149.08	75.69	S 19°29'56" W	147.96
C2	∠ 06°26'31"	1015.36	114.16	57.14	S 34°55'21" W	114.10
C3	∠ 06°59'53"	1048.36	128.04	64.10	S 40°15'34" W	127.96
C4	∠ 05°36'54"	1015.36	99.51	49.79	S 40°57'03" W	99.47
C5	∠ 04°06'36"	982.36	70.47	35.25	S 41°42'12" W	70.45
C6	∠ 17°46'18"	303.15	94.03	47.39	S 52°38'40" W	93.65
C7	∠ 19°36'08"	274.36	93.86	47.40	S 51°43'45" W	93.41
C8	∠ 09°38'09"	200.00	33.64	16.86	S 13°16'43" W	33.60
C9	∠ 10°05'13"	200.00	35.21	17.65	S 13°30'15" W	35.16
C10	∠ 17°05'18"	167.00	49.81	25.09	S 08°44'13" W	42.31
C11	∠ 17°05'18"	200.00	59.65	30.05	S 10°00'13" W	59.43
C12	∠ 17°05'18"	233.00	69.49	35.01	S 10°00'13" W	69.23
C13	∠ 50°20'22"	94.26	82.81	44.29	N 26°37'44" E	80.17
C14	∠ 16°04'09"	283.38	79.47	40.00	N 43°45'51" E	79.21
C15	∠ 03°27'40"	83.00	5.01	2.51	S 33°59'57" W	5.01
C16	∠ 16°56'29"	50.00	14.78	7.45	S 27°15'32" W	14.73
C17	∠ 09°25'10"	252.13	41.44	20.77	S 23°29'53" W	41.40

# LINE TABLE

LINE	BEARING	DISTANCE
L1	∠ S 43°45'30" W	461.48
L2	S 41°55'41" W	625.57
L3	∠ S 41°55'41" W	632.54
L4	S 41°55'41" W	639.50
L5	S 18°05'48" W	273.83
L6	∠ S 18°05'48" W	280.79
L7	S 18°05'48" W	287.75
L8	S 08°27'39" W	19.97
L9	∠ S 08°27'39" W	24.88
L10	S 08°27'39" W	29.79
L11	∠ S 08°27'39" W	173.10
L12	∠ S 18°32'52" W	129.29
L13	∠ S 18°32'52" W	99.06
L14	S 18°32'52" W	204.99
L15	∠ S 01°27'34" W	216.58


## 5460 RIGHT-OF-WAY ACQUISITION USDA FOREST SERVICE PACIFIC NORTHWEST REGION WALLOWA-WHITMAN NATIONAL FOREST BAKER COUNTY, OREGON

PROJECT NAME: WASHINGTON R-O-W


PROPERTY OWNER:  
**WALKER, TERRY L.**

PROJECT LOCATION:  
**SEC. 22-23, T. 9 S.,  
R. 39 E., W.M.**

FILED 3-07-95  
BAKER COUNTY SURVEYOR  
SURVEY NO. 9-39-242

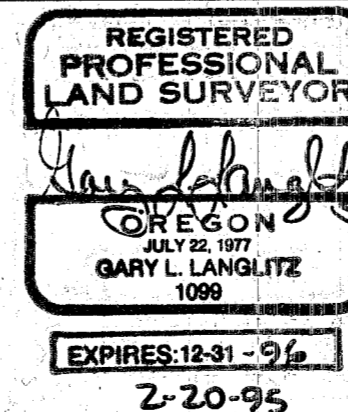

SCALE: **NO SCALE**  
DATE: **DEC., 1994-JAN., 1995**  
CONTRACT NO. **53-04M3-5-0004**

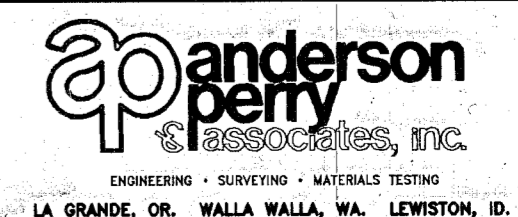

SHEET  
**4/7**