

CURVE TABLE

CURVE	DELTA	RADIUS	ARC	TANGENT	BEARING	CHORD
C18	20°56'23"	219.13	80.07	40.49	S 29°15'29" W	79.64
C19 ☐	11°31'13"	252.13	50.69	25.43	S 33°58'04" W	50.61
C20	00°58'52"	285.13	4.88	2.44	S 39°14'15" W	4.88
C21	10°26'51"	467.00	85.15	42.70	S 34°30'15" W	85.04
C22 ☐	10°26'51"	500.00	91.17	45.71	S 34°30'15" W	91.04
C23	10°26'51"	533.00	97.19	48.73	S 34°30'15" W	97.05
C24 ☐	27°45'17"	144.65	70.07	35.74	S 43°09'29" W	69.39
C25 ☐	36°25'04"	500.00	317.80	164.48	S 38°49'35" W	312.48
C26 ☐	16°47'21"	303.15	88.83	44.74	S 29°00'44" W	88.51
C27 ☐	44°53'53"	50.00	39.18	20.66	S 59°51'20" W	38.19
C28 ☐	19°45'36"	125.00	43.11	21.77	S 72°25'29" W	42.90
C29 ☐	26°53'44"	350.00	164.30	83.69	S 11°41'39" E	162.79
C30	21°37'39"	383.00	144.57	73.16	S 14°19'42" E	143.71
C31 ☐	21°23'55"	350.00	130.72	66.13	S 14°26'34" E	129.96
C32	21°07'19"	317.00	116.86	59.10	S 14°34'52" E	116.20
C33 ☐	25°17'50"	350.00	154.53	78.55	S 08°54'18" W	153.28

LINE TABLE

LINE	BEARING	DISTANCE
L16	S 35°43'47" W	178.40
L17 ☐	S 35°43'47" W	202.49
L18	S 35°43'47" W	221.46
L19 ☐	S 35°43'47" W	18.97
L20 ☐	S 18°47'18" W	154.54
L21	S 18°47'18" W	44.83
L22 ☐	S 29°16'50" W	570.41
L23 ☐	S 20°37'03" W	237.09
L24 ☐	S 37°24'24" W	1.11
L25 ☐	S 82°18'17" W	38.25
L26	S 62°32'41" W	30.43
L27 ☐	S 62°32'41" W	49.78
L28	S 62°32'41" W	69.14
L29	S 01°45'13" W	29.25
L30 ☐	S 01°45'13" W	48.61
L31	S 01°45'13" W	67.97
L32 ☐	S 25°08'32" E	193.80


**5460 RIGHT-OF-WAY ACQUISITION
USDA FOREST SERVICE
PACIFIC NORTHWEST REGION
WALLOWA-WHITMAN NATIONAL FOREST
BAKER COUNTY, OREGON**

PROJECT NAME: WASHINGTON R-O-W


PROPERTY OWNER:
WALKER, TERRY L.

PROJECT LOCATION:
**SEC. 22-23, T. 9 S.,
R. 39 E., W.M.**

FILED 3-07-95
BAKER COUNTY SURVEYOR
SURVEY NO. 9-39-263

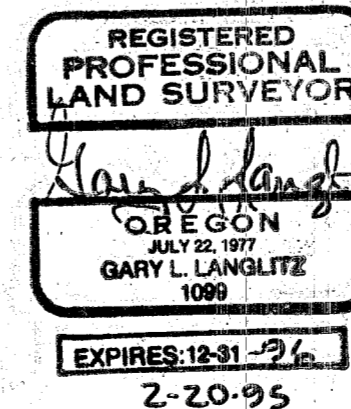

SCALE: **NO SCALE**
DATE: **DEC., 1994-JAN., 1995**
CONTRACT NO. **53-04M3-5-0004**

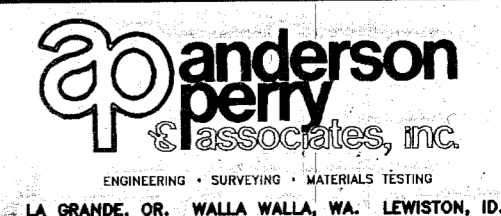

SHEET

5/7