

LEGEND

⊕ FOUND MONUMENT AS DESCRIBED OR AS NOTED BELOW:

"A" 2" GALV. IRON PIPE WITH BRASS CAP MKD.

T9S R39E
S15 | S14
S22 | S23
CS 1984

"B" 2 1/2" GALV. IRON PIPE WITH BRASS CAP MKD. U.S. DEPARTMENT OF THE INTERIOR, BUREAU OF LAND MANAGEMENT

T9S R39E
1/4
S22 | S23
1971

"C" FOUND 2 1/2" ALUM DISC ON 2" ALUM PIPE MKD. "T9S R39E PLS 1206 1985" WITH CORNER DESIGNATION AS SHOWN ON THIS PLAT.

● SET 5/8" X 30" IRON ROD WITH 2" ALUM DISC MKD. "ROW RD 7140 LS1099 1995." PLACED 6' STEEL POST WITH LAND SURVEY MONUMENT SIGN (USFS 54-9) AT ALL MONUMENTS SET, AND WITH PROPERTY BOUNDARY SIGN (USFS 54-2) AS APPROPRIATE. POSTS ARE SET 3-5 FT. FROM THE MONUMENT AND ARE ALONG THE BOUNDARY BEING CROSSED BY THE RIGHT-OF-WAY.

LEGEND (CON'T)

- == EDGE OF EXISTING ROADWAY
- R-O-W BOUNDARY
- SECTION OR SECTION SUBDIVISION LINE
- R-O-W CENTERLINE
- () DIMENSION PER CITED RECORD

REFERENCE MATERIAL

BAKER COUNTY DEED NO. 88 31 091
BAKER COUNTY SURVEY AND CORNER MONUMENTATION RECORDS:
9-39-29 9-39-94
9-39-36 9-39-96
9-39-69 9-39-97
9-39-72 9-39-98
9-39-83 9-39-196
9-39-84 9-39-200

SURVEY HISTORY:

ORIGINAL SURVEY BY GENERAL LAND OFFICE (GLO), CONTRACT NO. 104, 1864, BY DEPUTY SURVEYOR THOMPSON AND CHAPLIN.

REMONUMENTATION FROM ORIGINAL EVIDENCE OF THE EAST 1/4 CORNER OF SECTION 22, T. 9 S., R. 39 E., BY BUREAU OF LAND MANAGEMENT, 1971.

SUBDIVISION OF SECTION 22, T. 9 S., R. 39 E., BY JAMES D. HANLEY, 1986, RECORDED AS BAKER COUNTY SURVEY NO. 9-39-200.

R-O-W SURVEY PERFORMED BY J. SAMS, PLS, USFS ZONE I LAND SURVEYOR, DATED 07-20-94, NOT RECORDED IN COUNTY RECORDS. (SEE VICINITY OF CURVE 29).

R-O-W SURVEY PERFORMED BY J. SAMS, PLS, USFS ZONE I LAND SURVEYOR, DATED 07-21-94, NOT RECORDED IN COUNTY RECORDS. (SEE VICINITY OF LINE 3).


**5460 RIGHT-OF-WAY ACQUISITION
USDA FOREST SERVICE
PACIFIC NORTHWEST REGION
WALLOWA-WHITMAN NATIONAL FOREST
BAKER COUNTY, OREGON**

PROJECT NAME: WASHINGTON R-O-W


PROPERTY OWNER:
WALKER, TERRY L.

PROJECT LOCATION:
**SEC. 22-23, T. 9 S.,
R. 39 E., W.M.**

FILED 3-02-95
BAKER COUNTY SURVEYOR
SURVEY NO. 9-39-264

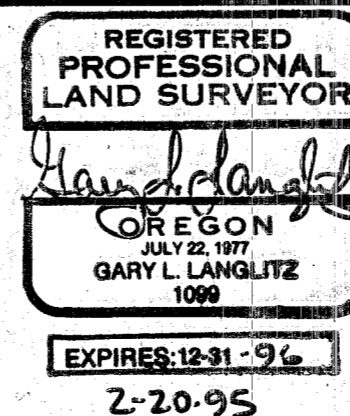

SCALE: **NO SCALE**
DATE: **DEC., 1994-JAN., 1995**
CONTRACT NO. **53-04M3-5-0004**

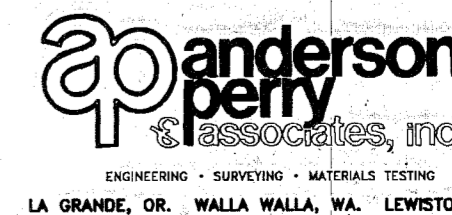

SHEET
6/7