


T. 9S., R40E., W.M
 Meridian based on City 1970 Grid

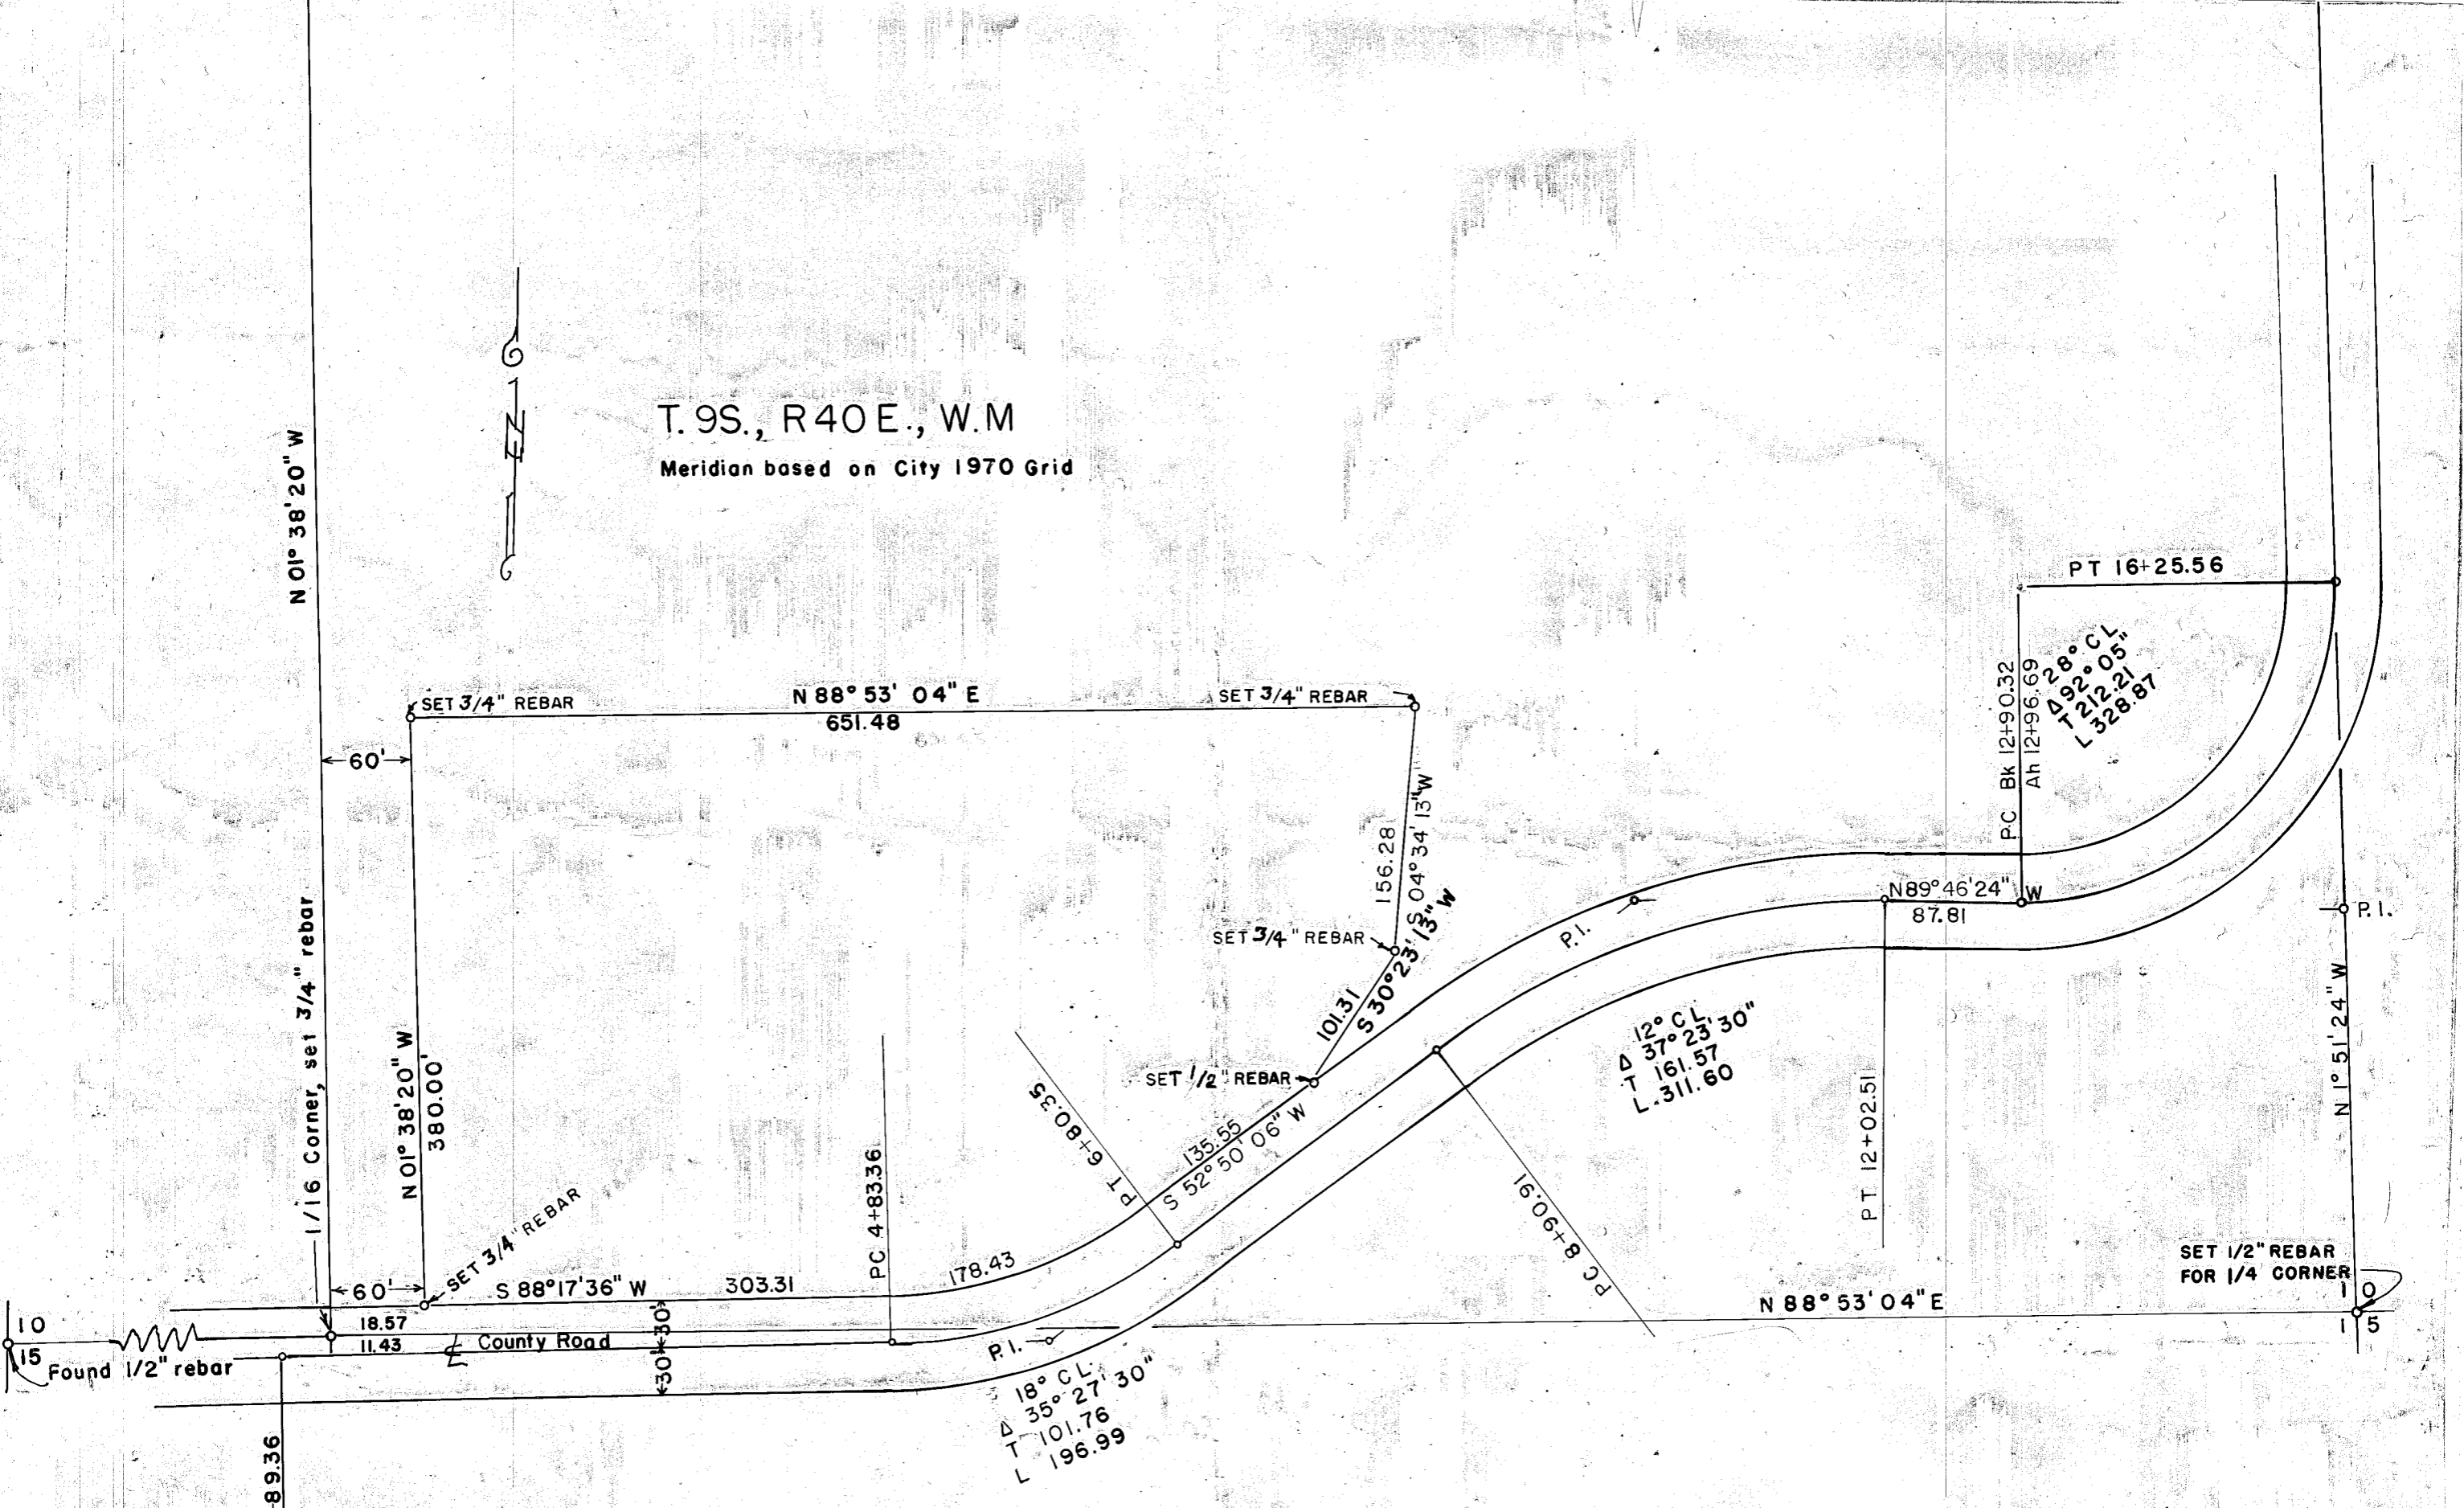

TRACT SURVEY

SCALE: 1" = 100'
 MARCH 30 - APRIL 5, 1972

FILED April 13, 1972
 BAKER COUNTY SURVEYOR
 SURVEY NO. 9-40-10

