


LEGEND

- Fnd. street mon.
- Set $\frac{5}{8}$ " x 30" rebar
- (50) Record distance

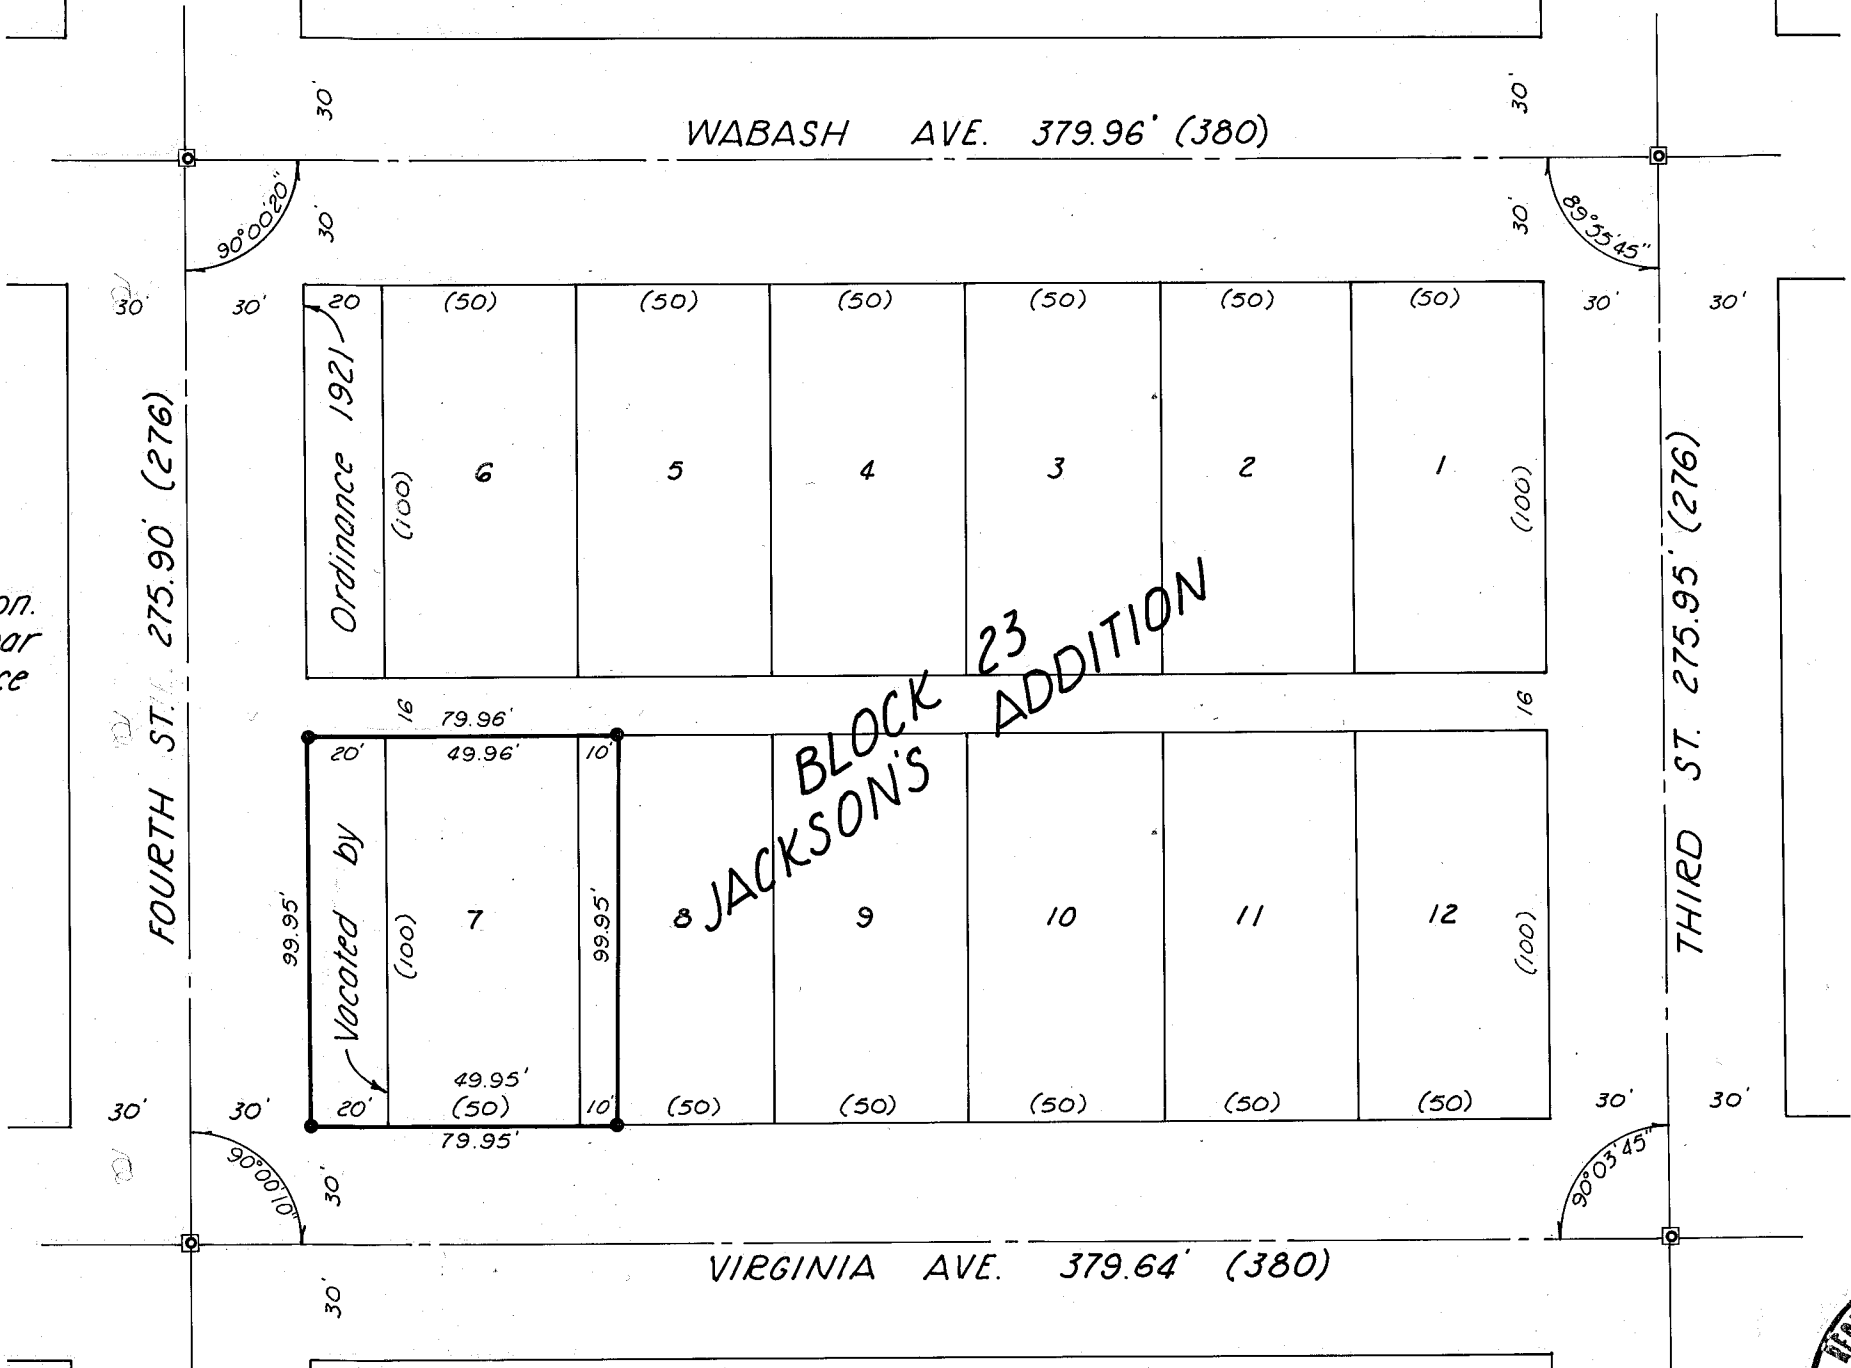

FILED June 10, 1977
 BAKER COUNTY SURVEYOR
 SURVEY NO. 9-40-98 BC

MAP OF SURVEY
 FOR JOHNSON HOMES 1"=50'
 Surveyed May 25, 1977

