

REPLAT No. SD2008-001

of Lots 7, 8 & 9, Block 23, Revised McCrary Addition
NE1/4NW1/4 of Section 20, T9S, R40E, WM
City of Baker City, Baker County, Oregon



- Set 30" long No. 5 rebar with yellow plastic cap marked PLS 699

BASIS FOR BEARINGS
GPS State Plane Coordinates



NARRATIVE

The purpose of this survey was to adjust a property line by replat of Lots 7, 8 & 9 and that portion of the West half of the vacated alley adjacent to said lots, all in Block 23, Revised McCrary Addition, City of Baker City, Baker County, Oregon, in the NE1/4NW1/4 of Section 20, T9S, R40E, WM, at the request of Allen & Sherry Younger.

The alley through Block 23 and Grace Street between Blocks 23 and 38 were vacated by Ordinance No. 3145 in 1999. There are two homes on the 3 lots and in March, 2005, I did a foundation survey for the Youngers that showed each house lapped over onto Lot 8. The survey showed that each house would have the proper setbacks if Lot 8 was split in half and shared with Lots 7 and 9. However at some time since my foundation survey a deed transferring the North 13.4 feet of Lot 8 to be with Lot 7 was made not using the proper procedures for a property line adjustment. The 13.4 feet was the distance measured by me that the Northerly house was from the South line of the North half of Lot 8. The result of the adjustment was to place the property line about 4 feet into the South side of the said house. This survey is correcting the problem so that each house is in better compliance with Baker City regulations.

CERTIFICATION

I, Leland Lee Myers, a Professional Land Surveyor registered in the State of Oregon, 587 E Auburn Street, PO Box 99, Sumpter, Oregon 97877, completed this survey on May 15, 2008, do hereby certify that I have correctly surveyed and marked with proper monuments, including an Initial Point as shown, in accordance with ORS Chapter 92 the lands as represented and that the information shown on this map is correct to the best of my knowledge.


The lands being replatted are Lots 7, 8 & 9 and that portion of the West half of the vacated alley adjacent to said lots, all in Block 23, Revised McCrary Addition, City of Baker City, Baker County, Oregon, in the NE1/4NW1/4 of Section 20, T9S, R40E, WM.

REGISTERED
PROFESSIONAL
LAND SURVEYOR

Leland Lee Myers

OREGON
JULY 9, 1965
LELAND LEE MYERS
699

Renewal Date 1/1/09

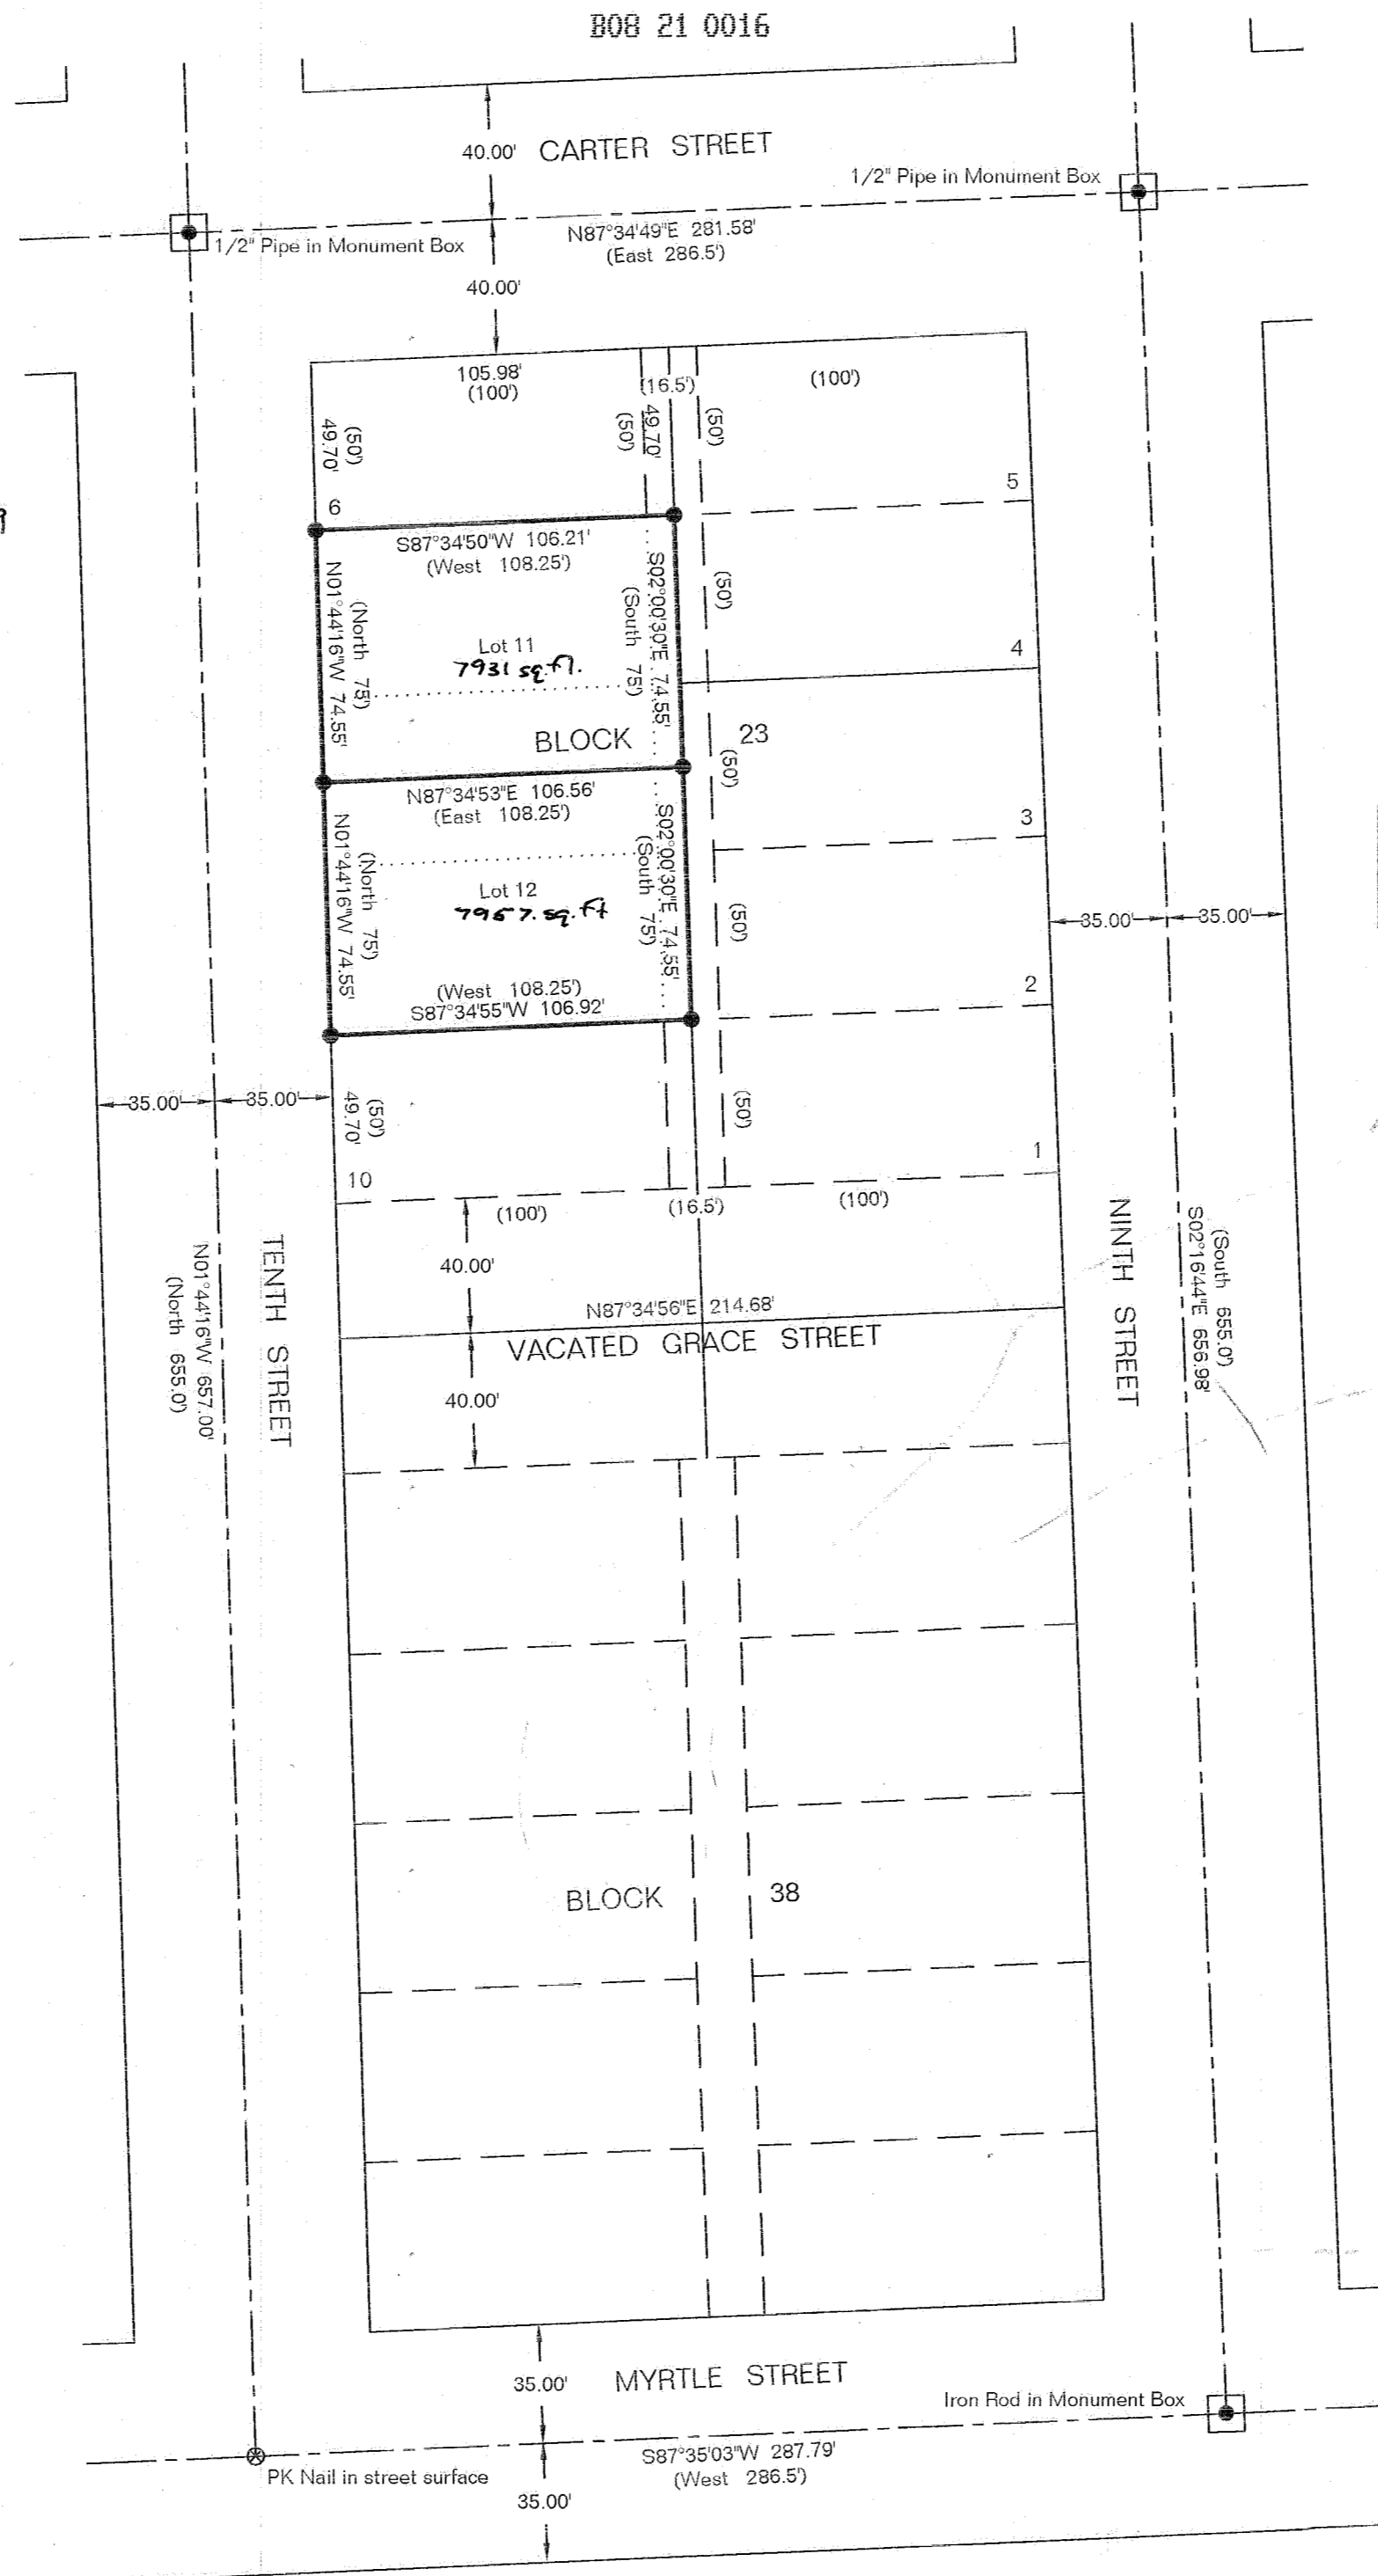

DECLARATION


We, Allen D. Younger and Sherry H. Younger, husband and wife, do hereby declare that we have caused this replat to adjust a property line by creating new Lots 11 & 12, Block 23, Revised McCrary Addition to be prepared in accordance with Oregon Revised Statutes Chapter 92. Further we hereby vacate Lots 7, 8 & 9, Block 23, Revised McCrary Addition, City of Baker City, Baker County, Oregon,

Allen D. Younger *Sherry H. Younger*

STATE OF OREGON }
COUNTY OF BAKER } ss

Signed and sworn to before me on May 15, 2008, by Allen D. Younger and Sherry H. Younger, husband and wife.

Nancy H Basche
My Commission Expires Feb 2, 2011

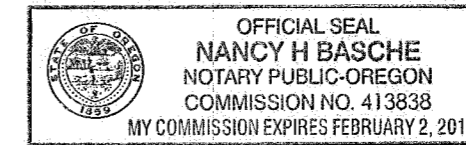

APPROVALS

I have reviewed this plat and find it complies with ORS Chapter 92 and ORS 209.250.

Larry Van Ratten PLS 2162 5-15-2008
Baker City Surveyor Date

I have reviewed this partition and find it complies with the regulations of the City of Baker City, Oregon.

Paul Chmura 5-15-2008
Baker City Planning Director Date

All ad valorem taxes and other special assessments due pursuant to law have been assessed and collected.

Alice Kuylenstierna 5-15-08
Baker County Treasurer Date

STATE OF OREGON }
COUNTY OF BAKER } ss

I do hereby certify that the attached replat was received for

recording on the 15th day of May, 2008,

at 1:50 o'clock P M as Slide No. B39.

Jamara J. Green, Co. Clerk
Baker County Clerk
by *Karen Phillips, Deputy*

I, Leland Lee Myers, hereby certify that this is an exact duplicate plot of the partition as submitted to the Baker County Clerk for recording.

FILED May 15, 2008
BAKER COUNTY SURVEYOR
SURVEY No. 9-40-1650SD