


SE 1/4 SECTION 17 T9S R40E WM
 NE 1/4 SECTION 17 T9S R40E WM
 NE 1/4 SECTION 16 T9S R40E WM
 NE 1/4 SECTION 20 T9S R40E WM
 SW 1/4 SECTION 17 T9S R40E WM
 SW 1/4 SECTION 16 T9S R40E WM
 SE 1/4 SECTION 20 T9S R40E WM
 NW 1/4 SECTION 21 T9S R40E WM
 SW 1/4 SECTION 21 T9S R40E WM

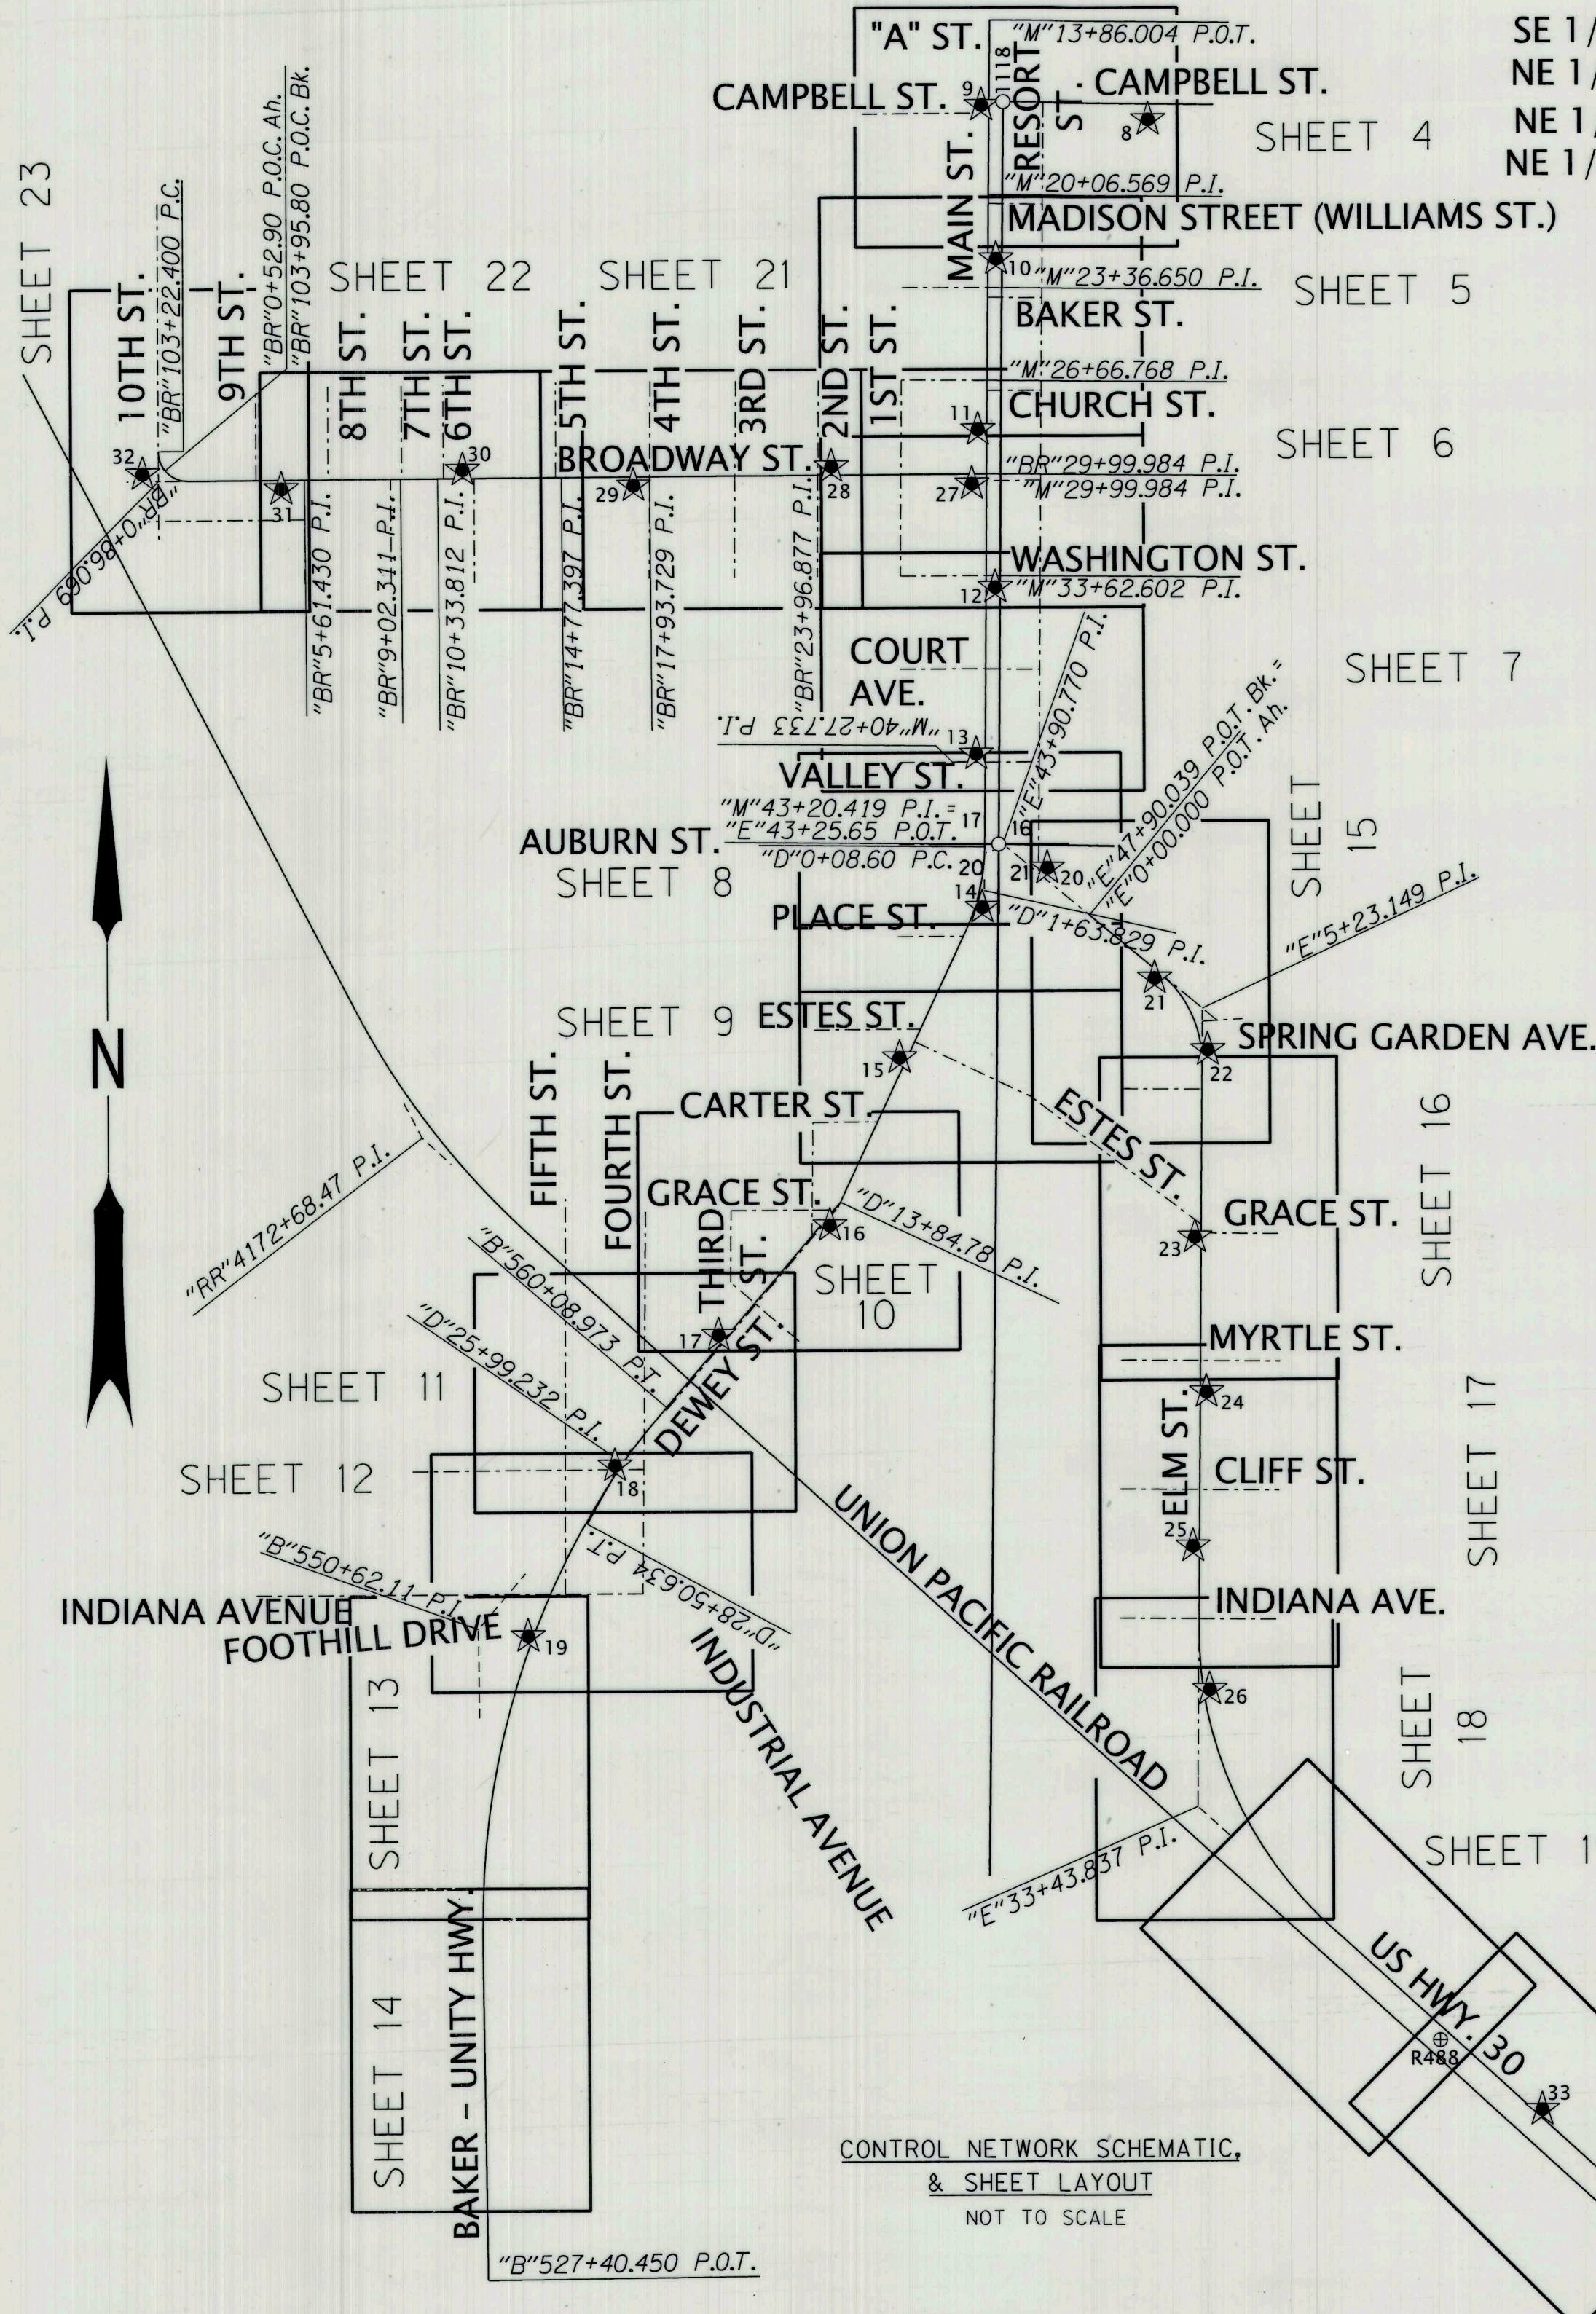

LEGEND

- ★ SET GPS CONTROL STATION
- ⊕ FOUND BENCHMARK USED FOR A CONTROL POINT

* CONTROL POINTS SET ON CAMPBELL STREET FALL OUTSIDE MAPPING LIMITS SHOWN ON THIS SURVEY

NETWORK POINT COORDINATE TABLE

PT ID	NORTHING	EASTING	ELEVATION	DATE	DESCRIPTION
*1	103275.882	137271.952	3426.36	6/22/2020	SET 1-1/8" COPPER DISK MARKED "ODOT"
*2	102825.844	136652.237	3428.08	6/22/2020	SET 1-1/8" COPPER DISK MARKED "ODOT"
*3	102656.951	136131.150	3429.45	6/22/2020	SET 1-1/8" COPPER DISK MARKED "ODOT"
*4	102728.850	135624.714	3430.81	6/22/2020	SET 1-1/8" COPPER DISK MARKED "ODOT"
*5	102672.817	135024.613	3432.53	6/22/2020	SET 1-1/8" COPPER DISK MARKED "ODOT"
*6	102747.738	134279.251	3433.14	6/22/2020	SET 1-1/8" COPPER DISK MARKED "ODOT"
*7	102758.527	133437.029	3434.75	6/22/2020	SET 1-1/8" COPPER DISK MARKED "ODOT"
*8	102681.305	132745.118	3436.69	6/22/2020	SET 1-1/8" COPPER DISK MARKED "ODOT"
*9	102732.275	132151.545	3433.99	6/22/2020	SET 1-1/8" COPPER DISK MARKED "ODOT"
*10	102186.715	132201.833	3436.02	6/22/2020	SET 1-1/8" COPPER DISK MARKED "ODOT"
*11	101578.796	132134.560	3440.79	6/22/2020	SET 1-1/8" COPPER DISK MARKED "ODOT"
*12	101016.904	132193.202	3443.61	6/22/2020	SET 1-1/8" COPPER DISK MARKED "ODOT"
*13	100422.003	132122.172	3446.04	6/22/2020	SET 1-1/8" COPPER DISK MARKED "ODOT"
*14	99875.486	132141.565	3448.44	6/22/2020	SET 1-1/8" COPPER DISK MARKED "ODOT"
*15	99339.573	131843.148	3452.10	6/22/2020	SET 1-1/8" COPPER DISK MARKED "ODOT"
*16	98742.336	131591.056	3453.76	6/22/2020	SET 1-1/8" COPPER DISK MARKED "ODOT"
*17	98353.967	131190.580	3456.52	6/22/2020	SET 1-1/4" COPPER DISK MARKED "ODOT"
*18	97889.816	130816.065	3456.46	6/22/2020	SET 1-1/8" COPPER DISK MARKED "ODOT"
*19	97283.201	130502.671	3461.18	6/22/2020	SET 1-1/8" COPPER DISK MARKED "ODOT"
*20	100014.489	132373.408	3448.60	6/22/2020	SET 1-1/8" COPPER DISK MARKED "ODOT"
*21	99619.807	132755.058	3447.40	6/22/2020	SET 1-1/8" COPPER DISK MARKED "ODOT"
*22	99363.404	132944.054	3450.73	6/22/2020	SET 1-1/8" COPPER DISK MARKED "ODOT"
*23	98696.165	132895.115	3451.00	6/22/2020	SET 1-1/8" COPPER DISK MARKED "ODOT"
*24	98143.671	132934.035	3453.38	6/22/2020	SET 1-1/8" COPPER DISK MARKED "ODOT"
*25	97593.860	132883.955	3455.63	6/22/2020	SET 1-1/8" COPPER DISK MARKED "ODOT"
*26	97082.777	132941.672	3459.41	6/22/2020	SET 1-1/8" COPPER DISK MARKED "ODOT"
*27	101385.750	132112.089	3441.48	6/22/2020	SET 1-1/8" COPPER DISK MARKED "ODOT"
*28	101448.622	131610.294	3441.08	6/22/2020	SET 1-1/8" COPPER DISK MARKED "ODOT"
*29	101384.532	130900.601	3439.23	6/22/2020	SET 1-1/8" COPPER DISK MARKED "ODOT"
*30	101443.771	130288.107	3439.48	6/22/2020	SET 1-1/8" COPPER DISK MARKED "ODOT"
*31	101378.168	129643.636	3439.29	6/22/2020	SET 1-1/8" COPPER DISK MARKED "ODOT"
*32	101434.382	129148.994	3438.32	6/22/2020	SET 1-1/8" COPPER DISK MARKED "ODOT"
*33	95578.304	134125.248	3481.91	7/27/2020	SET 1-1/8" COPPER DISK MARKED "ODOT"
*34	95152.814	134514.916	3488.83	7/27/2020	SET 1-1/8" COPPER DISK MARKED "ODOT"
R488	95827.468	133761.174	3476.00	7/27/2020	FOUND NATIONAL GEODETIC SURVEY (NGS) BENCHMARK

FILED April 28, 2021
 BAKER COUNTY SURVEYOR
 SURVEY NO. 9-40-823

REGISTERED PROFESSIONAL LAND SURVEYOR

BOS

OREGON
 JAN. 14, 2003
 BRET N. ELITHORP
 63148

EXPIRES: 12-31-2021

OREGON DEPARTMENT OF TRANSPORTATION

HORIZONTAL CONTROL, RECOVERY AND RETRACEMENT MAP
 BAKER-COPPERFIELD HWY. (OR7)(MAIN ST.): CAMPBELL TO BROADWAY
 LA GRANDE-BAKER HWY. (US30): 10TH TO S. BRIDGE ST.
 WHITNEY HWY. (DEWEY ST.): AUBURN TO INDIANA
 BAKER COUNTY

ODOT REGION 5 TECH CENTER
 3012 ISLAND AVENUE
 LA GRANDE, OR 97850
 KEY NO. 21494

APRIL 27, 2021
 NO SCALE
 SHEET 3 OF 23