


SE 1/4 SECTION 20 T9S R40E WM

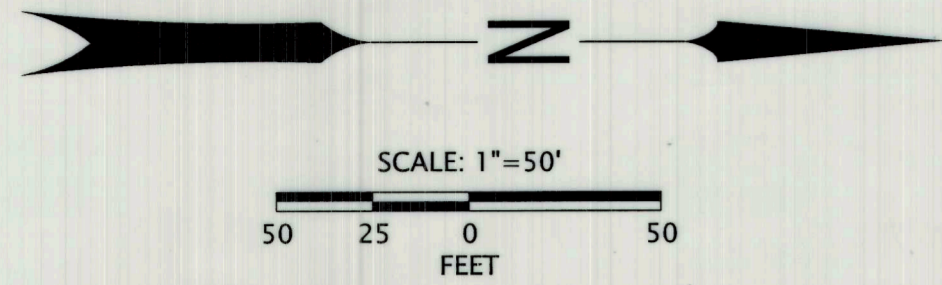

SEE SHEET 14 OF 23

"B"
(40,00')
(45)
"B"
(40,00')
(45)
"B"
(541+94.88 P.S.C.)(45)

"B"
545+00

"B"
550+62.41 P.I.
(549+01.38)
N 97°08'00"
E 130°24'01.9"

N89°59'13"E, 1399.32'
(189°50'45"E, 1399.36'X126)

FOOTHILL DRIVE

CHURCH
BAKER CITY

WHITNEY HWY. (OR7)

"B"
550+00



"B"
(40,00')
(45)
"B"
(40,00')
(45)

SEE SHEET 12 OF 23

"B"
2°00'00" C.R.1
4°00'00" C.R.2
R1 = 2864.78'
R2 = 1432.39'
TΔ = 41°19'30"
Ts1 = 1267.23'
Ts2 = 1039.87'

(2° C.R.1 X 45 X 149)
(4° C.R.2 X 45 X 149)
(R1 = 2864.79' X 149)
(R2 = 1432.39' X 149)
(Δ1 = 31°14'20" X 45)
(Δ2 = 31°14'19" X 149)
(Δ2 = 2°05'10" X 45)
(Ts = 1542.67' X 45)

FILED April 28, 2021
BAKER COUNTY SURVEYOR
SURVEY NO. 9-40-823

| LEGEND | |
|--------|--|
| () | RECORD DATA PER REFERENCE LIST ON SHEET 2 |
| ★ | SET GPS CONTROL POINT SEE TABLE ON SHEET 3 |
| — | EXISTING RIGHT OF WAY OR PROPERTY LINE |
| - - - | SUBDIVISION LOT LINE |

REGISTERED PROFESSIONAL LAND SURVEYOR

B. N. Elithorp

OREGON
JAN. 14, 2003
BRET N. ELITHORP
63148

EXPIRES: 12-31-2021

OREGON DEPARTMENT OF TRANSPORTATION
HORIZONTAL CONTROL, RECOVERY AND RETRACEMENT MAP
BAKER-COPPERFIELD HWY. (OR7)(MAIN ST.): CAMPBELL TO BROADWAY
LA GRANDE-BAKER HWY. (US30): 10TH TO S. BRIDGE ST.
WHITNEY HWY. (DEWEY ST.): AUBURN TO INDIANA
BAKER COUNTY



ODOT REGION 5 TECH CENTER
3012 ISLAND AVENUE
LA GRANDE, OR 97850
KEY NO. 21494

APRIL 27, 2021
SCALE: 1"=50'
SHEET 13 OF 23