



T. 10 S., R. 36 E., W. M.

MERIDIAN BY SOLAR OBS.

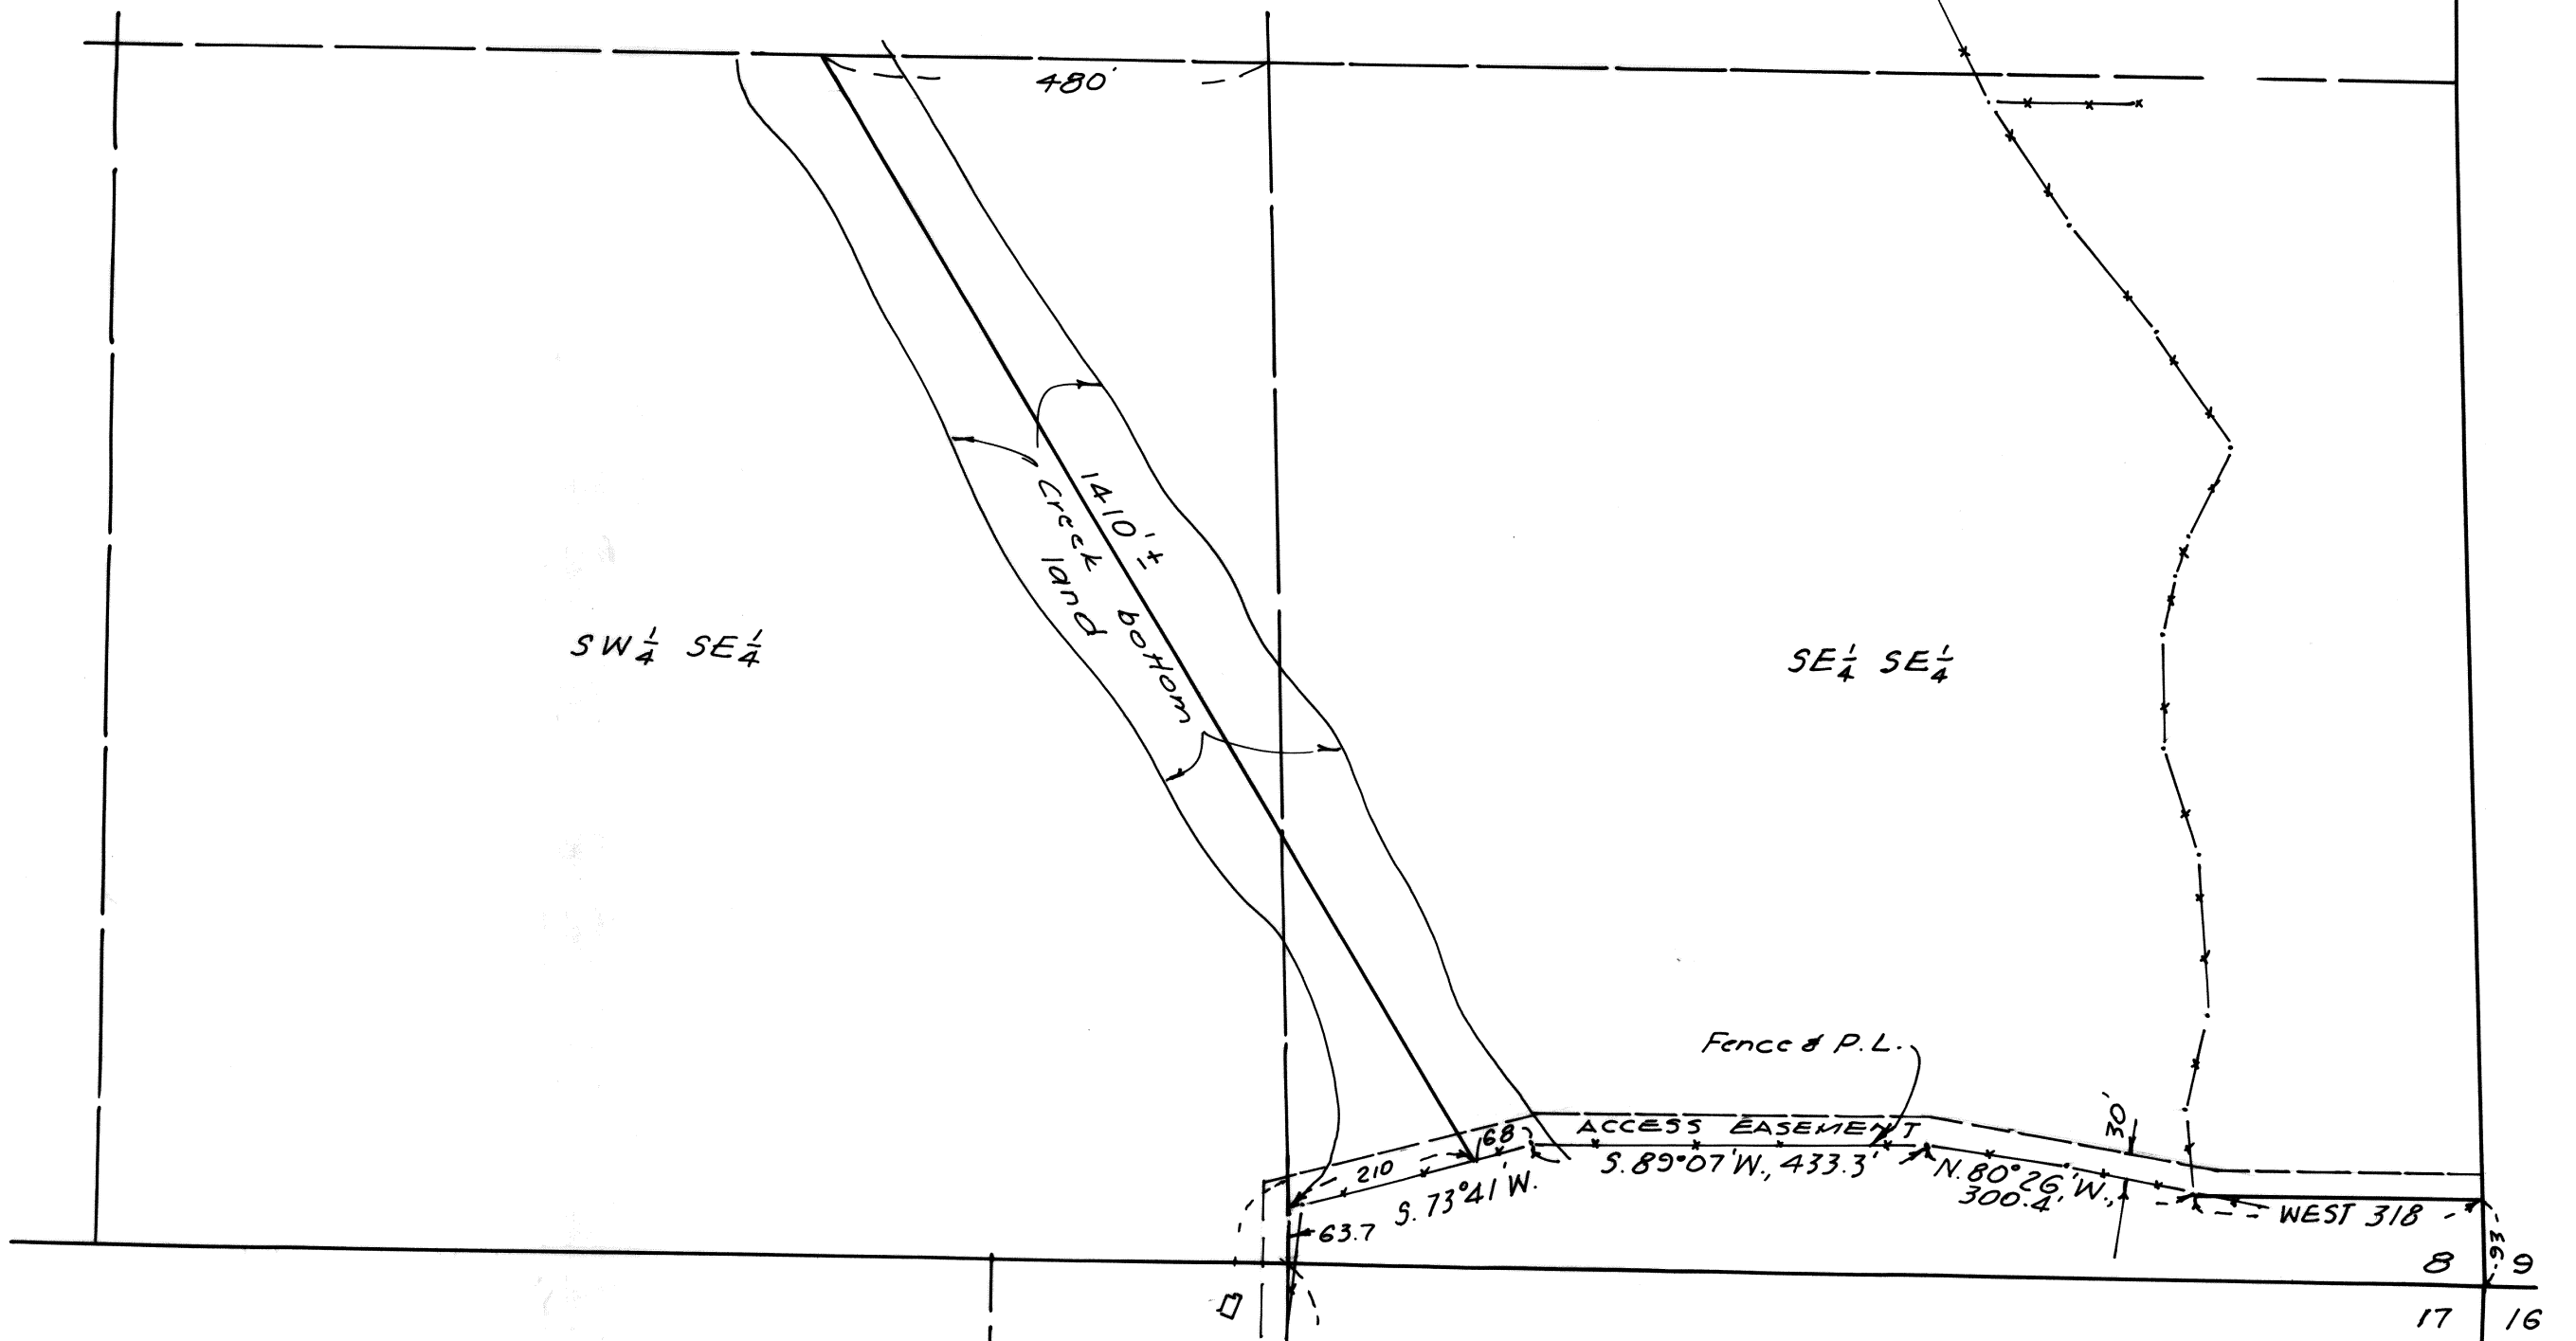


T. 10 S., R. 36 E.

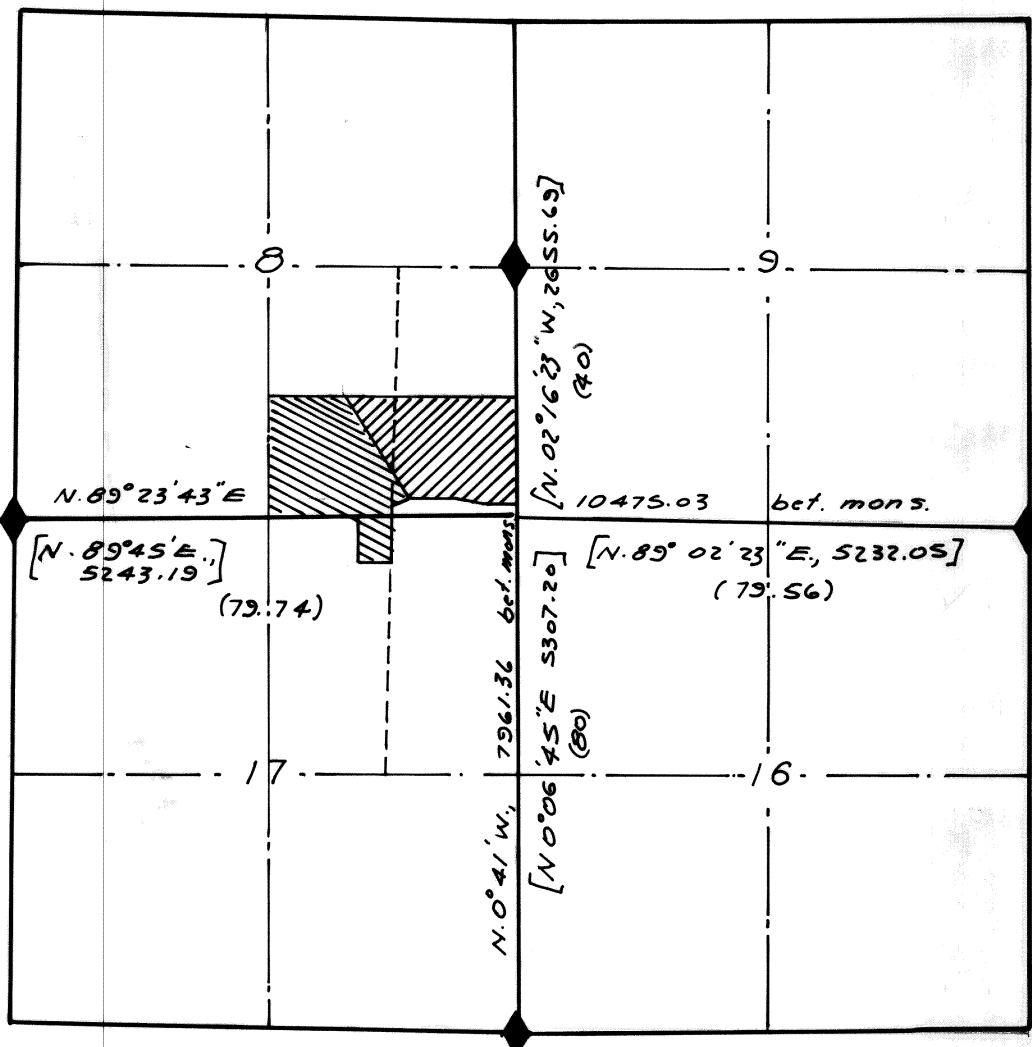

LEGEND:
 ◆ FOUND BLM MON. BRASS CAP
 bet. mons. SURVEY TIES
 () ORIG. FIELD NOTES
 [] PROPORTIONATE DIST.

LOCATION SKETCH
 1" = 2000'

NOTE: No monuments set this Survey.
 Shaded areas are described elsewhere

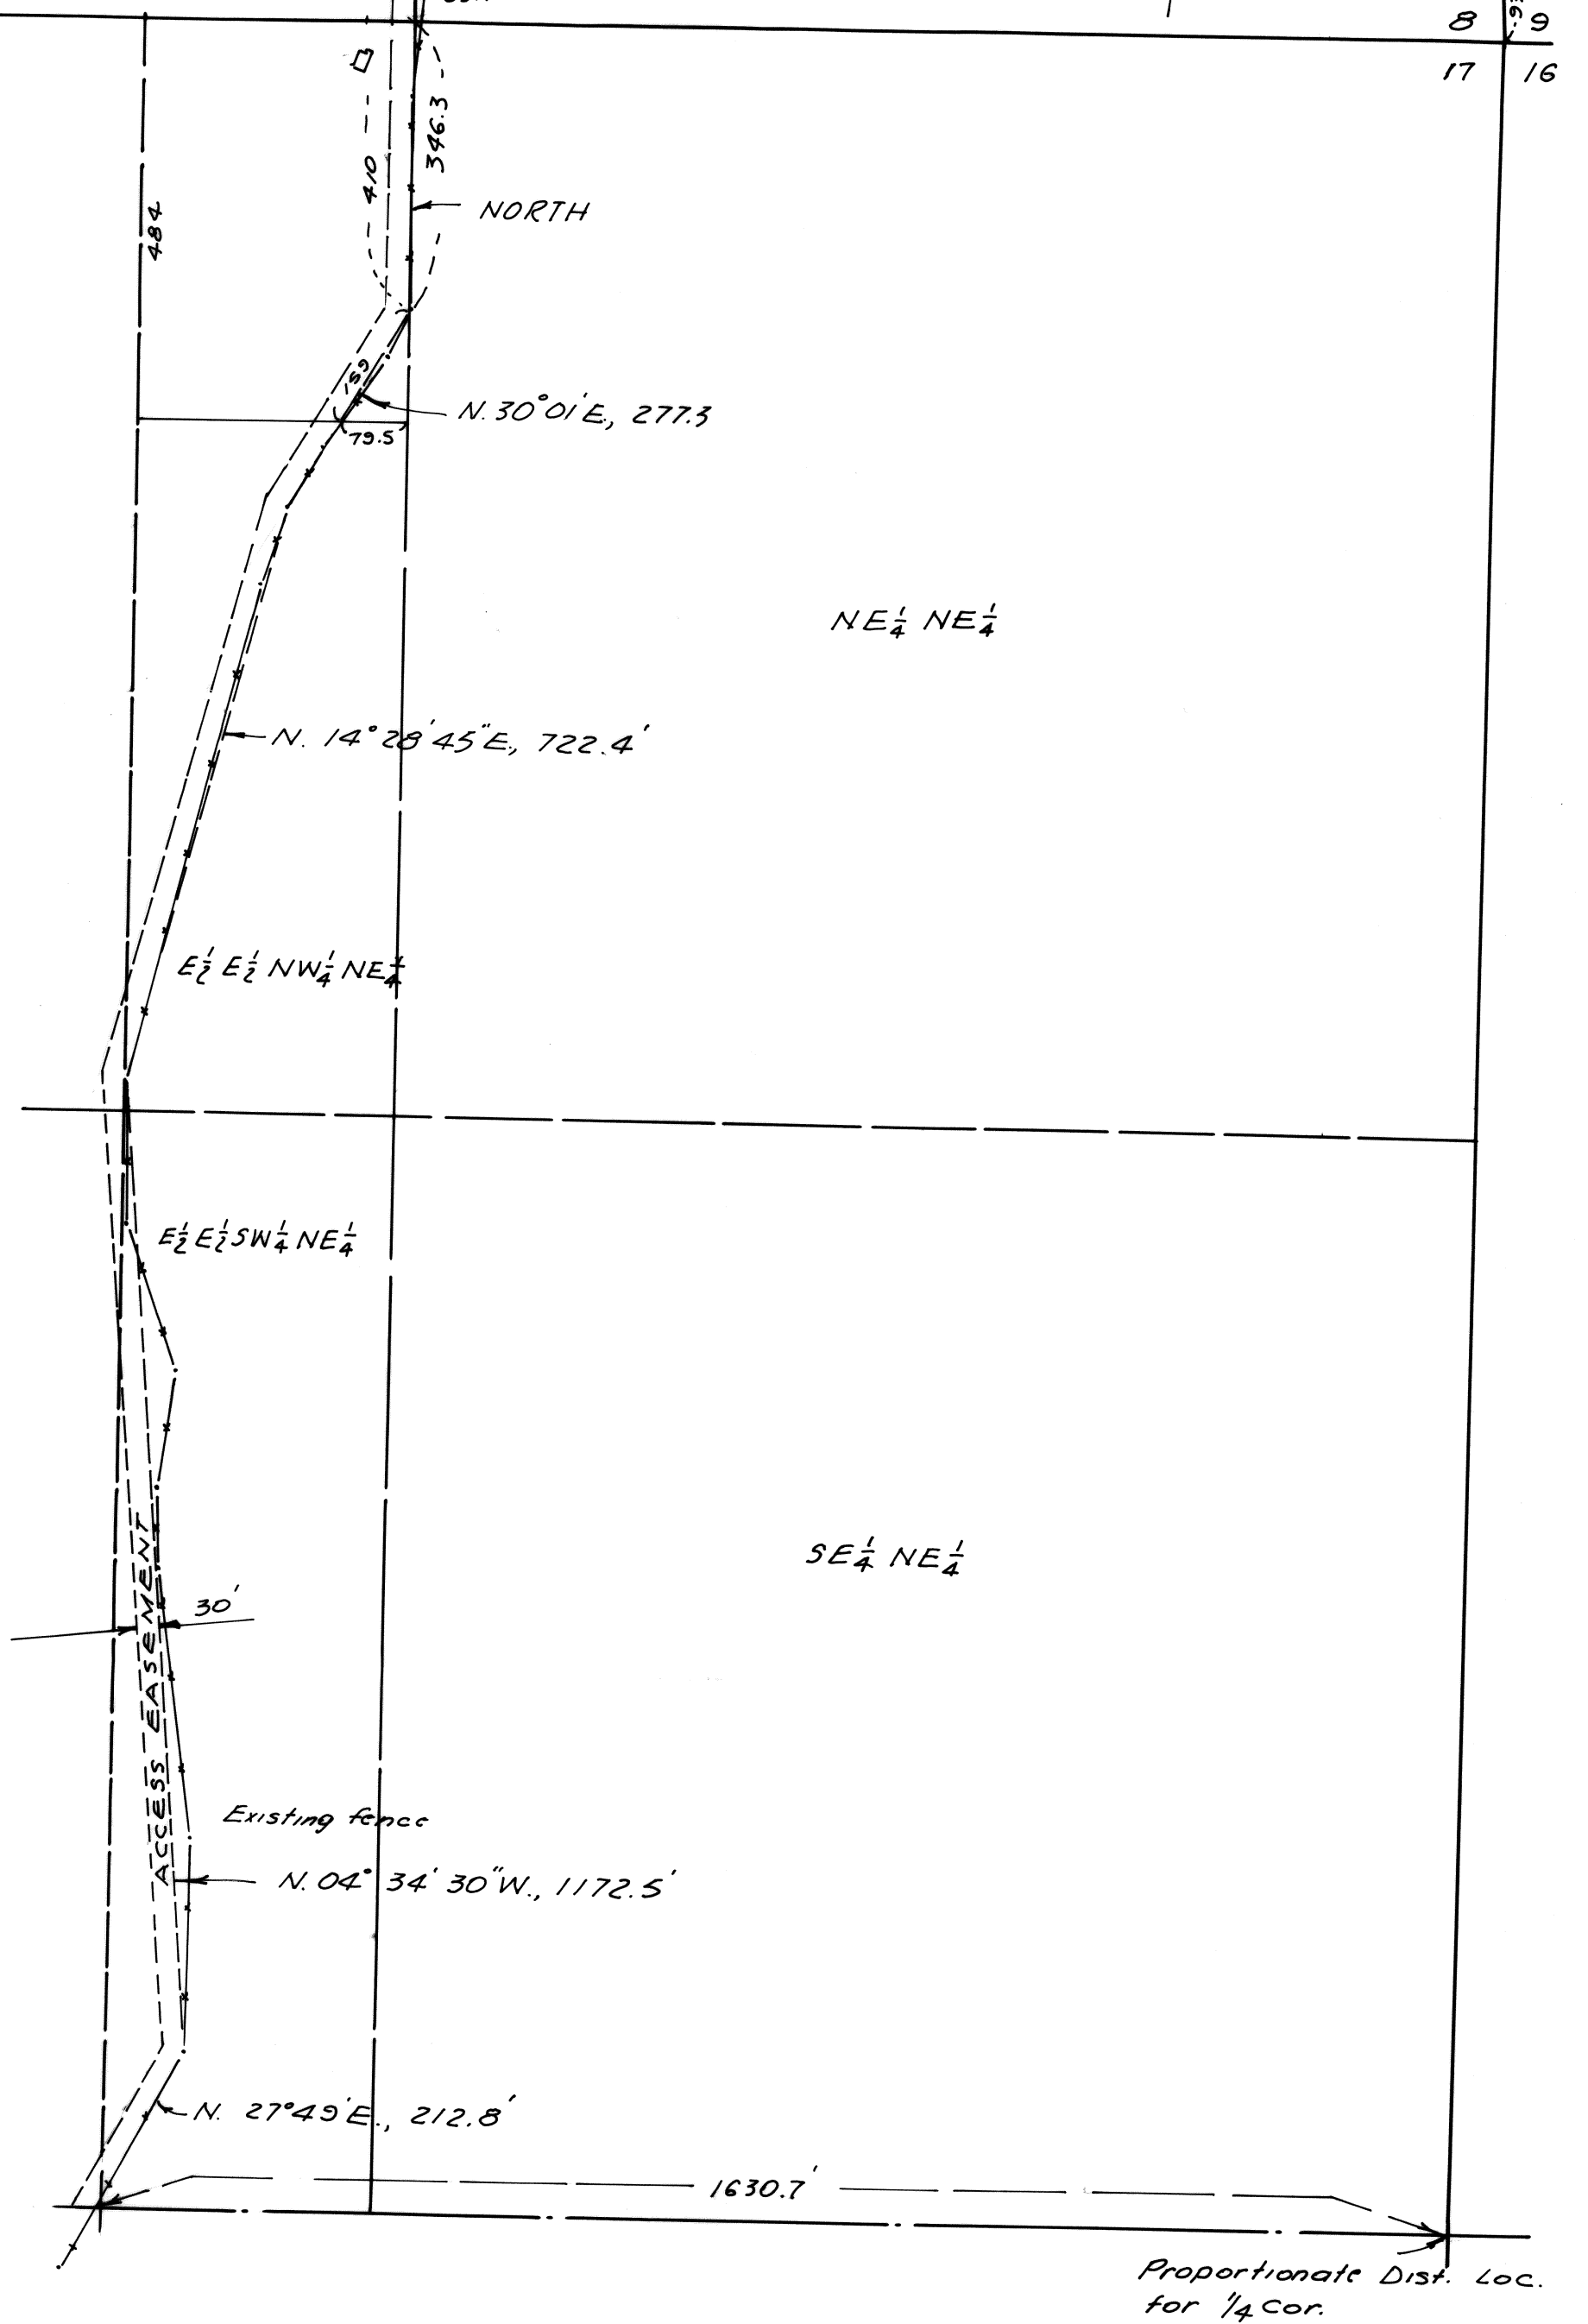

MAP OF SURVEY