



SURVEY FOR
U.S. FOREST SERVICE
GIMLET OLIVE CADASTRAL
CONTRACT NO. 53-04M3-2-2789
SECTION 2, T10S, R36E, W.M.
BAKER COUNTY, OREGON

SCALE 1" = 500'
 500 0 500
 152.40 M 152.40 M
 1 METER = 3.28083 ft.

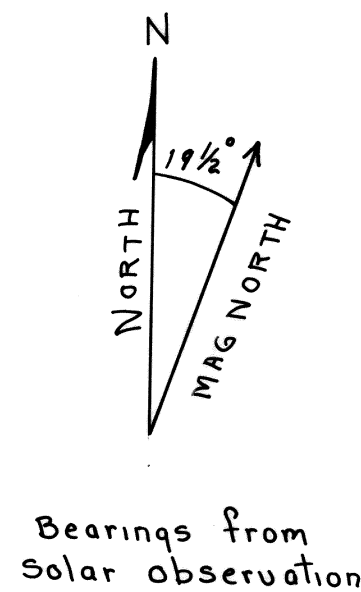

AUGUST 10, 1982

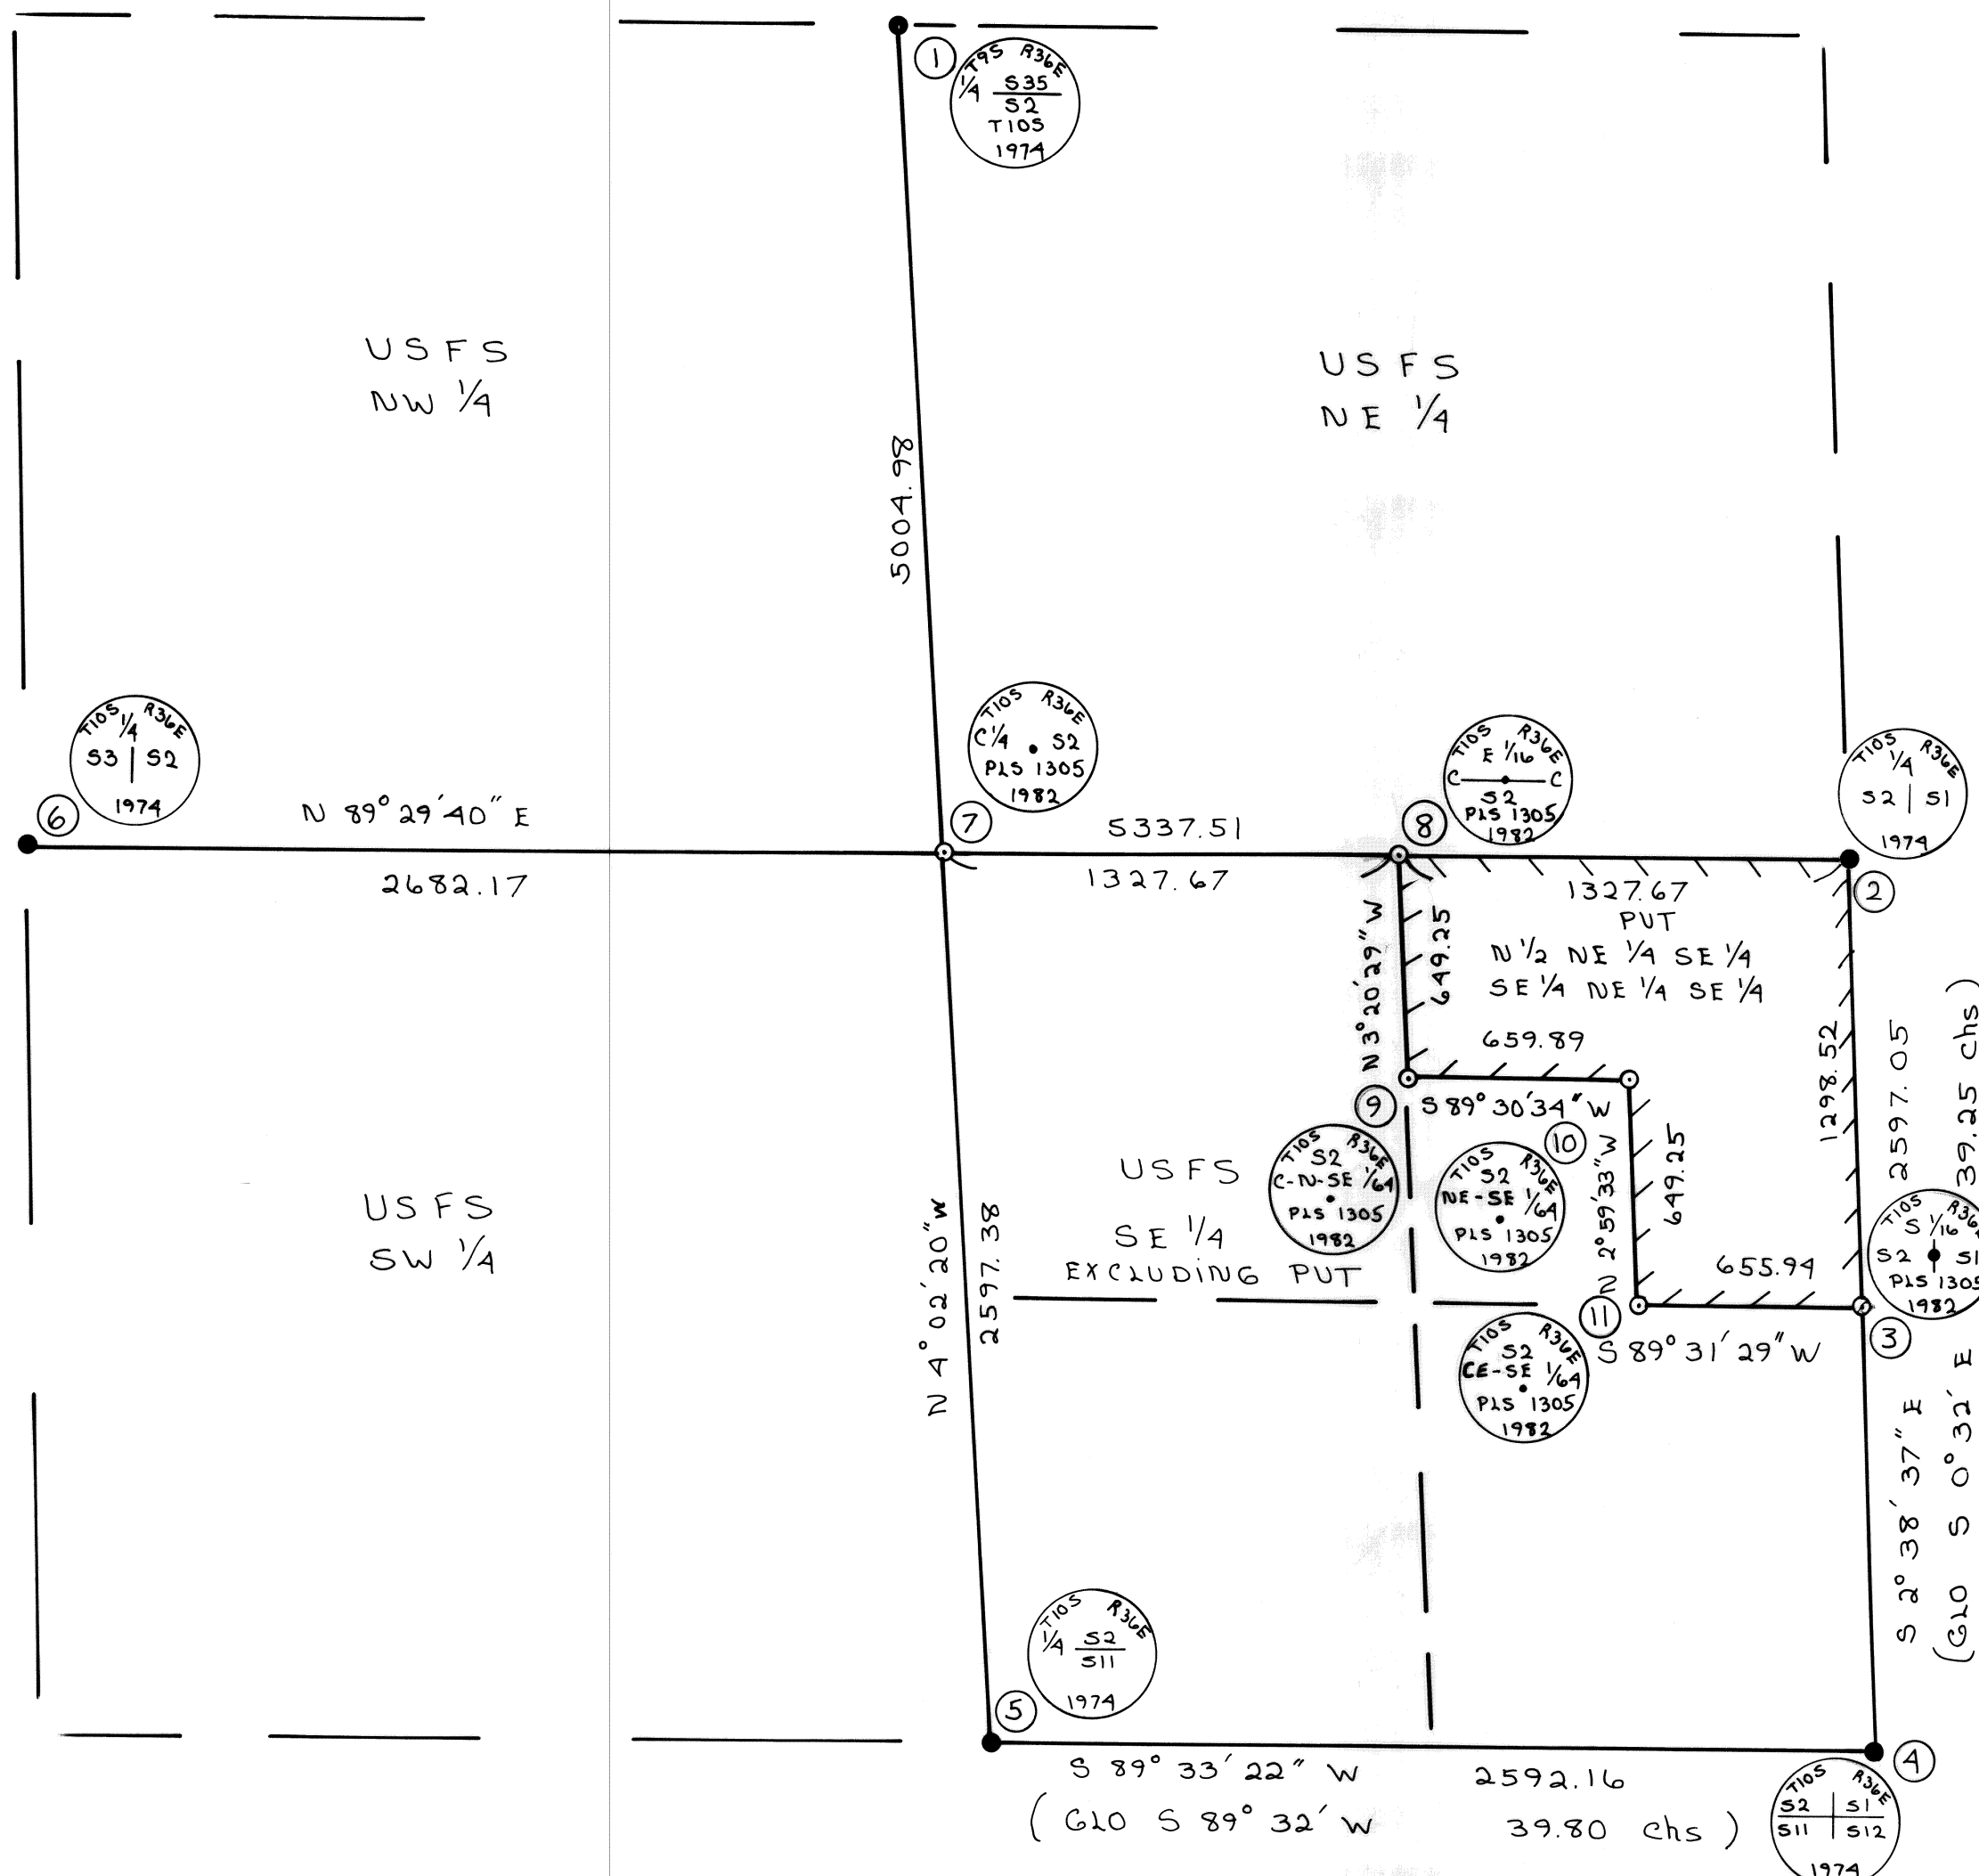

LEGEND


- Corner Evidence found
- Corner Set by Survey
- Property Line posted with 6" Steel posts & USFS Signs 54-2

NOTE: All new B.T.s are faced per BLM manual and in addition have a brass washer marked 15 1305 nailed flush in lower blaze. All caps are stamped per the BLM manual plus the Township, Range, 1982, and PLS 1305. 6 ft. steel posts with appropriate signs were set 3 to 5 feet from all corners as per contract. Field notes are in Books 1 & 2, Sec. 2, contract No. 53-04M3-2-2789. B.T.s are painted with 6" red band.

CORNER NO.	MONUMENT	ACCESSORIES
①	Fd. 3" brass cap in 2 1/2" G.I. pipe. Set by BLM.	Fd. orig. BT: 24" P. Pine brs S 30° W 4.6 ft. Fd. BLM BTs: 9" W. Fir brs S 34° E 61.4 ft.; 10" P. Pine brs N 16° W 62.0 ft.
②	Fd. 3" brass cap in 2 1/2" G.I. pipe. Set by BLM.	Fd. orig. BTs: 32" P. Pine snag brs S 42° E 33.0 ft.; 40" P. Pine stump brs S 10° W 37.6 ft. Fd. BLM BTs: 10" P. Pine brs N 57° W 27.4 ft.; 13" D. Fir brs S 38° E 6.9 ft.
③	Set 2 1/2" brass cap in 2 1/2" x 30" G.I. pipe - rock mound.	Scribed BTs: 25" P. Pine brs S 83° W 19.7 ft.; scribed 3 1/4 S2 BT; 16" P. Pine brs S 73° E 56.3 ft., scribed S 1/16 S1 BT.
④	Fd. 3" brass cap in 2 1/2" G.I. pipe. Set by BLM.	Fd. orig. BTs: 20" Larch stump brs N 5° E 61.4 ft.; 28" D. Fir brs S 45° E 27.7 ft. Fd. BLM BTs: 10" P. Pine brs N 10° E 21.8 ft.; 9" W. Fir brs S 4° W 11.2 ft.; 6" D. Fir brs N 10° W 51.5 ft.
⑤	Fd. 3" brass cap in 2 1/2" G.I. pipe. Set by BLM.	Fd. orig. BTs: 34" P. Pine brs N 55° W 9.2 ft.; 24" P. Pine windthrow brs S 5° E 27.7 ft. Fd. BLM BT: 10" Fir brs S 87° W 24.1 ft.
⑥	Fd. 3" brass cap in 2 1/2" G.I. pipe. Set by BLM.	Fd. root hole brs S 75° W 16.5 ft. - remains of orig. P. Pine down & out of position. Fd. BLM BTs: 8" D. Fir brs N 39° W 36.6 ft.; 9" D. Fir brs N 27° E 28.4 ft.
⑦	Set 2 1/2" brass cap in 2 1/2" x 30" G.I. pipe - rock mound	Scribed BTs: 16" P. Pine brs S 34° E 40.5 ft.; scribed C 1/4 S2 BT; 15" P. Pine brs S 62° W 41.5 ft., scribed C 1/4 S2 BT.
⑧	Set 2 1/2" brass cap in 2 1/2" x 30" G.I. pipe - rock mound.	Scribed BTs: 8" P. Pine brs N 4° E 20.1 ft., scribed CE 1/16 S2 BT; 20" D. Fir brs S 57° E 18.3 ft., scribed CE 1/16 S2 BT.
⑨	Set 2 1/2" brass cap in 2 1/2" x 30" G.I. pipe - rock mound.	Scribed BTs: 8" L.P. Pine brs N 70° E 18.7 ft., scribed C-N-SE 1/64 S2 BT; 7" D. Fir brs N 36° W 21.0 ft., scribed C-N-SE 1/64 S2 BT.
⑩	Set 2 1/2" brass cap in 2 1/2" x 30" G.I. pipe - rock mound.	Scribed BTs: 18" P. Pine brs S 19° W 57.4 ft., scribed NE-SE 1/64 S2 BT; 11" D. Fir brs S 65° W 38.9 ft., scribed NE-SE 1/64 S2 BT.
⑪	Set 2 1/2" brass cap in 2 1/2" x 30" G.I. pipe - rock mound.	Scribed BTs: 9" D. Fir brs S 19° E 18.6 ft., scribed C-E-SE 1/64 S2 BT; 10" D. Fir brs S 63° W 33.9 ft., scribed C-E-SE 1/64 S2 BT.

NARRATIVE: This survey is a closed traverse by T16 theodolite and DI-4 EDM, and T-1 theodolite and 300 ft. Tape, made by Jackson & Prochnau, Inc., P.O. Box 177, Albany, Oregon 97321. Basis of bearings is a solar observation. The original survey of the North boundary of the Township was made by Eugene P. McCormick in 1881, and subdivision was done by Herman D. Gradon in 1882.

"I, James W. Prochnau, a registered land surveyor in the State of Oregon, hereby certify that this plat, and the notes hereon, or attached, are a correct representation of a survey I performed during April-May, 1982 for the U.S. Forest Service, in accordance with the statutes of the State of Oregon and with the articles of my contract."

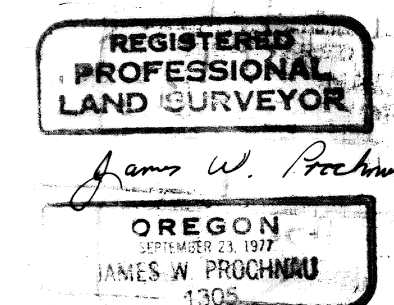

James W. Prochnau
 James W. Prochnau
 Registered Land Surveyor
 Oregon License NO. 1305

FILED Oct. 19, 1982
 BAKER COUNTY SURVEYOR
 SURVEY NO. 10-36-26