



A PORTION OF "BRIDGE CADASTRAL"
 SUBDIVISION AND DETERMINATION OF
 FOREST BOUNDARY IN SECTIONS 8, 17,
 20, 29, AND 32, T10S R39E W.M.,
 BAKER COUNTY, OREGON

Survey by: Douglas M. Ferguson (PLS 848)
 Kenneth H. Delano Jr. Surv. Tech.
 D. Mitchell Ferguson Surv. Tech.

Drawn by: Kenneth H. Delano Jr.
 Mollee Ferguson Wood


For: U.S.D.A. Forest Service,
 Wallowa Whitman National Forest

VICINITY MAP
 SCALE 1" = 2000'

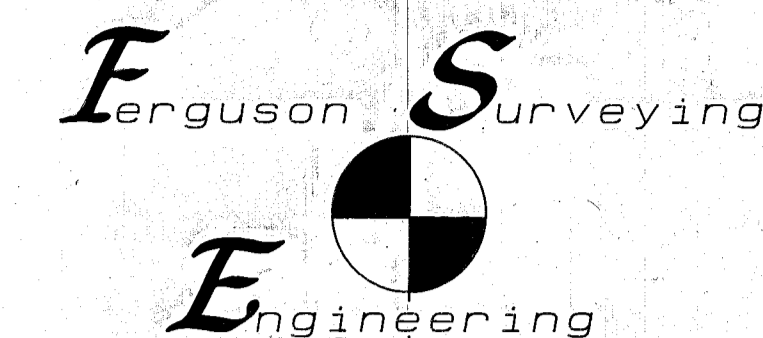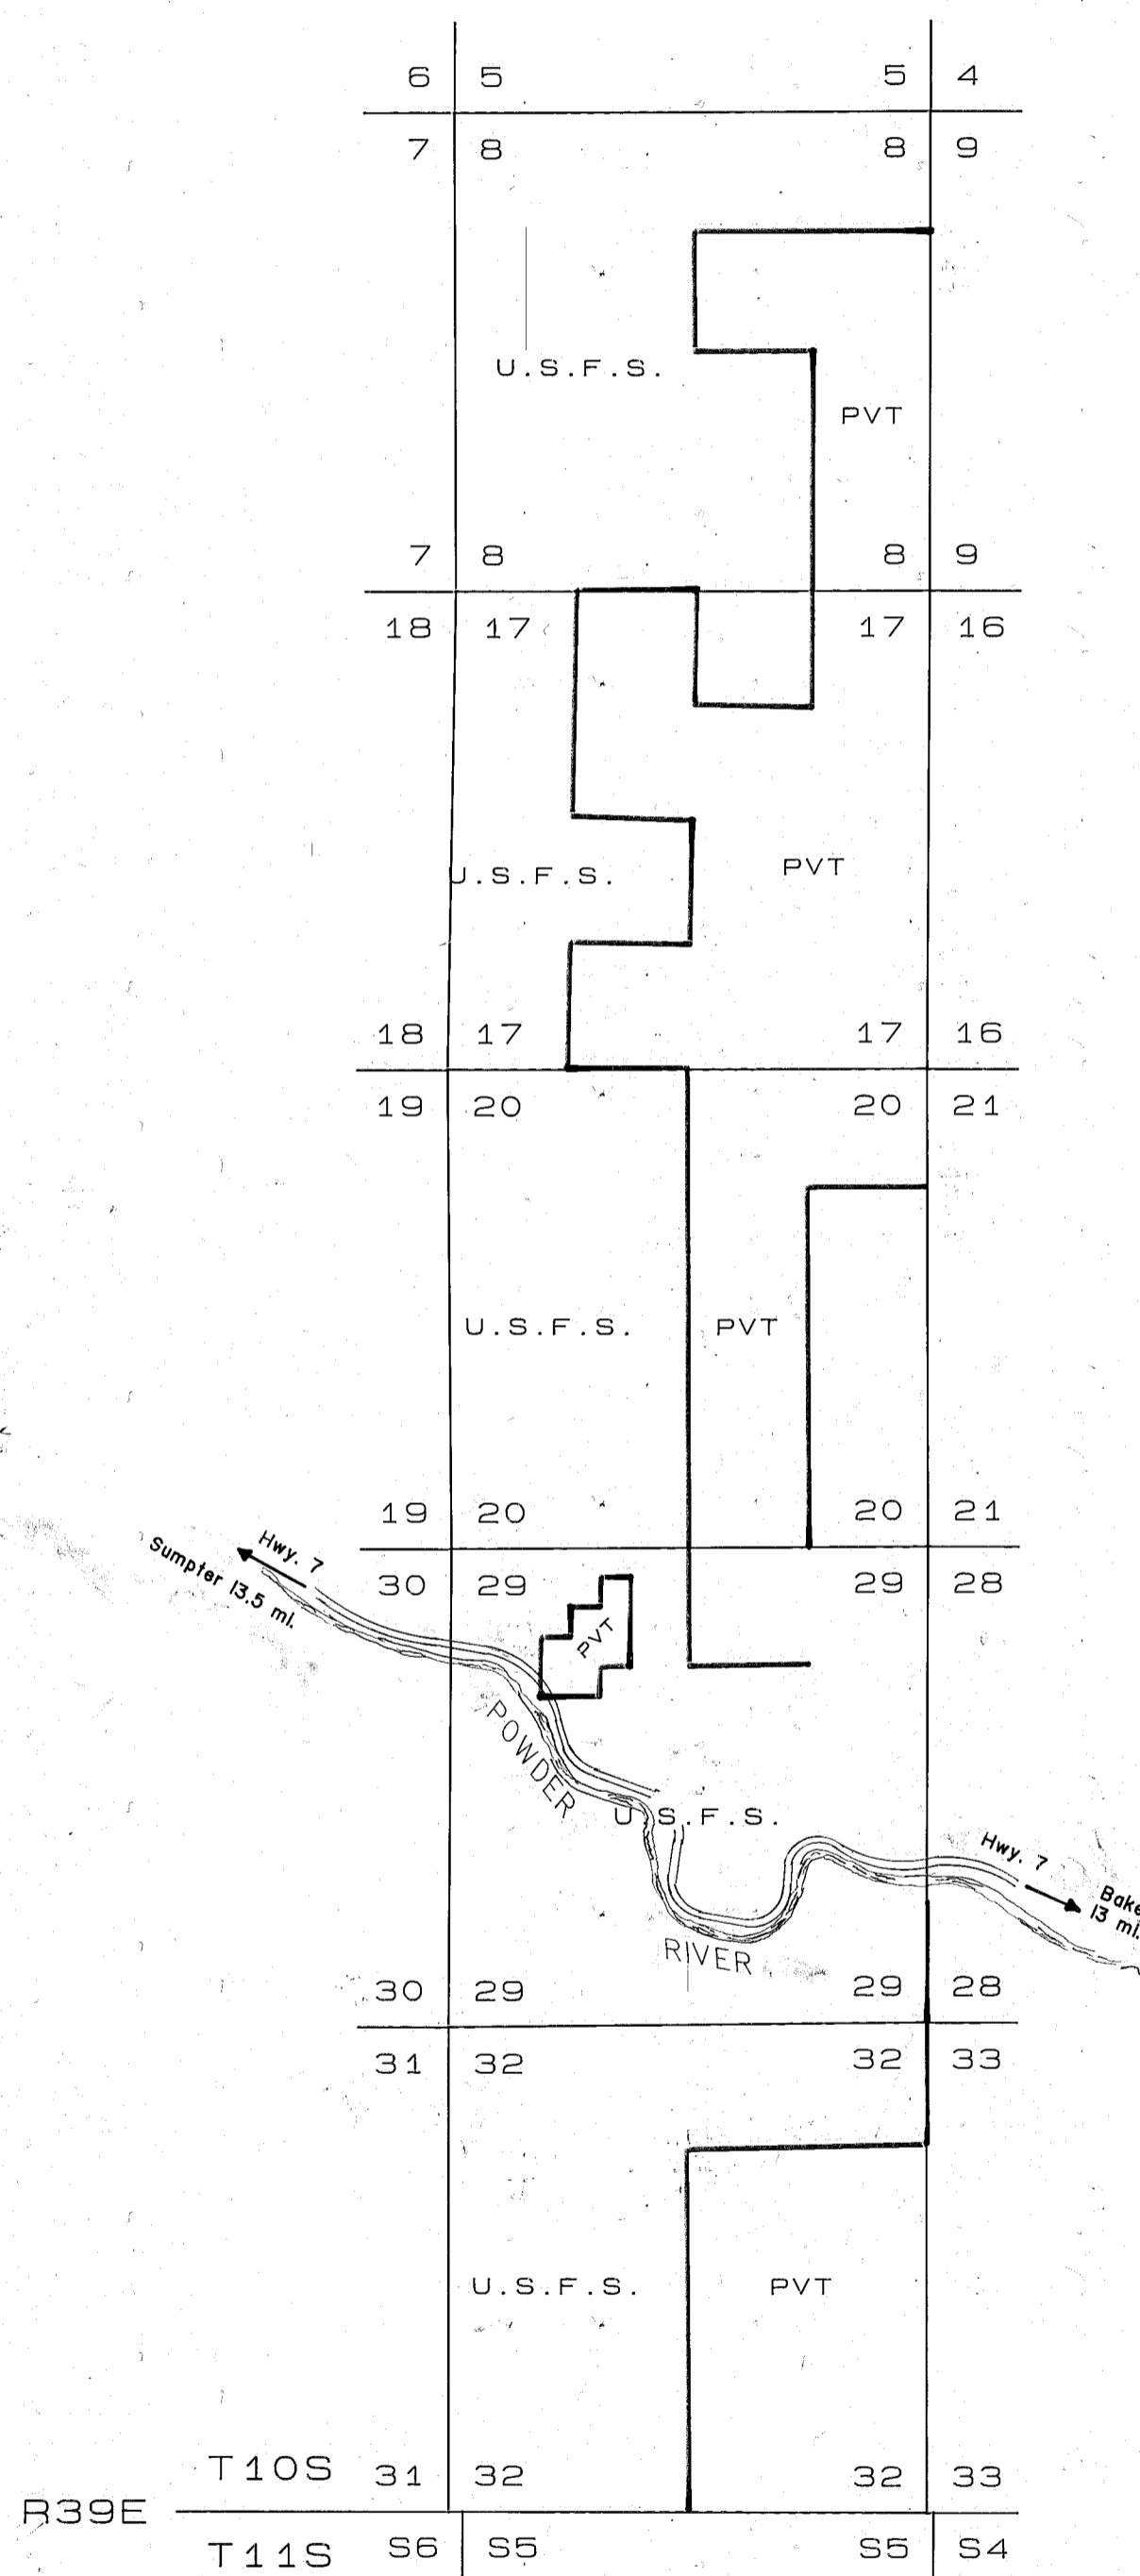

MT. VERNON, OREGON
 PHONE (503) 932-4520
 FAX (503) 932-4430

DECLINATION 20° EAST

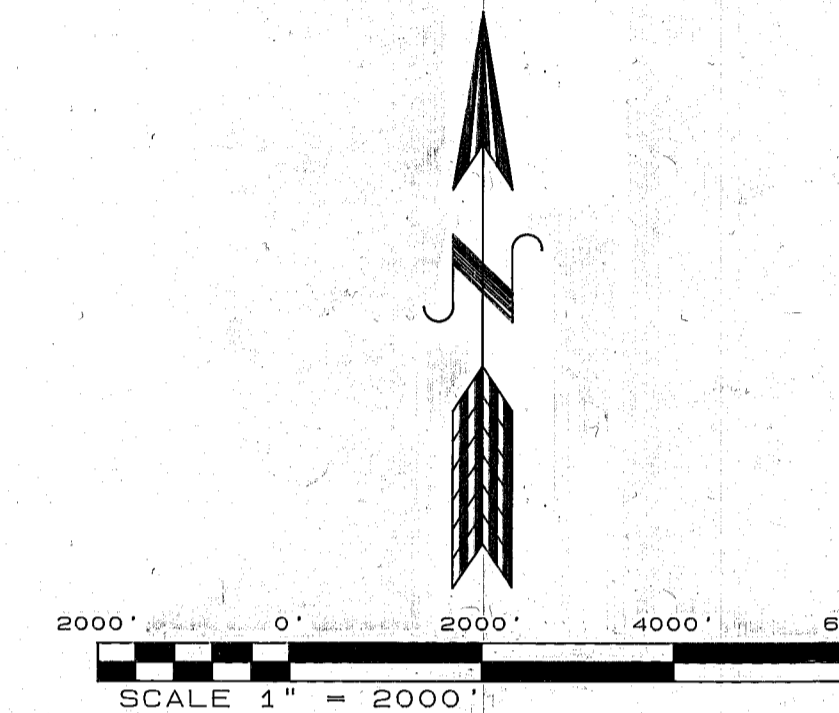

BASIS OF BEARING
 Solar observations with
 convergence applied which
 provides true meridian
 through the center section
 lines of sections 8, 17,
 20, 29, and 32 of this
 Township and a local grid
 each way from that line.

LEGEND

- O Set 2-1/2"x30" aluminum pipe with 3-1/2" aluminum cap stamped as shown in the "MONUMENTATION"
- ⊙ Found acceptable evidence, set monument.
- Found monument of record, as described in the "HISTORY" and the notes at each corner
- ** () Record bearing and distance as reported by Timothy Davenport in 1863 under G.L.O. contract No. 102.
- * () Record bearing and distance as reported by David P. Thompson and Daniel Chaplin in 1864 under G.L.O. contract No. 104
- () Record bearing and distance as reported by Henry M. Thatcher in 1879 under G.L.O. contract No. 320.
- [] Record bearing and distance as reported by James D. Hanley in 1964, and 1966, Baker County Maps of Survey No. 10-39-1 (1964) and No. 10-39-3 (1966)
- < > Record bearing and distance as reported by James H. Hambleton in 1972, Baker County Maps of Survey No. 10-39-7 and 10-39-8
- { } Record bearing and distance as reported by The Bureau of Land Management under a dependant resurvey in 1983.
- Exterior section lines
- - - center section lines
- - - Subdivisional lines
- Pvt. / / / / / Marked forest boundary with steel posts and forest boundary signs at maximum intervals of 300 ft.
 U.S.F.S.

INDEX

- SHEET 1 OF 6 - VICINITY MAP, LEGEND, BASIS OF BEARING
- SHEET 2 OF 6 - SUBDIVISION AND DETERMINATION OF FOREST BOUNDARY IN SECTIONS 8 AND 17
- SHEET 3 OF 6 - SUBDIVISION AND DETERMINATION OF FOREST BOUNDARY IN SECTIONS 20 AND 29, AND DETAIL OF THE NW 1/4 SECTION 29
- SHEET 4 OF 6 - SUBDIVISION AND DETERMINATION OF FOREST BOUNDARY IN SECTION 32
- SHEET 5 OF 6 - HISTORY, NARRATIVE, AND SUPPLEMENTAL NARRATIVE
- SHEET 6 OF 6 - MONUMENTATION

REGISTERED
 PROFESSIONAL
 LAND SURVEYOR

OREGON
 JULY 15, 1980
 DOUGLAS M. FERGUSON
 848