
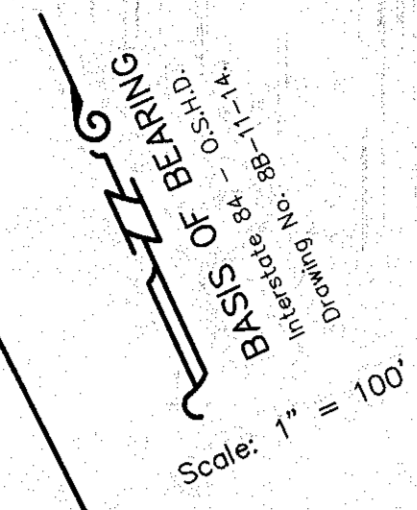


N. 50,640.72
E. 52,931.06

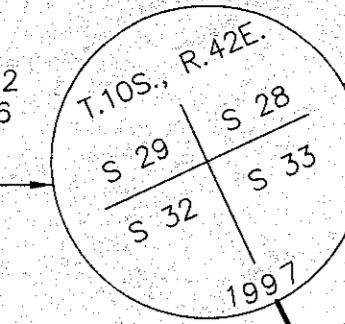

OWNERSHIP
G. WAYNE TROY, TRUST
WD 96 06 038
UPRR R/W ACQUISITION IN
SE 1/4 NW 1/4 SECTION 33,
T. 10 S., R. 42 E., W.M.
PARCEL NO. 11 = 0.25 AC.
PARCEL NO. 13 = SEE SHT. NO. 5
TOTAL ACRES = SEE SHT. NO. 5

OWNERSHIP
G. WAYNE TROY, TRUST
WD 96 06 038
UPRR R/W ACQUISITION IN
SW 1/4 NW 1/4 SECTION 33,
T. 10 S., R. 42 E., W.M.
PARCEL NO. 9 = 1.20 AC.
PARCEL NO. 10 = 0.11 AC.
PARCEL NO. 12 = 1.39 AC.
TOTAL ACRES = 2.70

OWNERSHIP
G. WAYNE TROY, TRUST
WD 96 06 038
UPRR R/W ACQUISITION IN
SE 1/4 NW 1/4 SECTION 32,
T. 10 S., R. 42 E., W.M.
PARCEL NO. 8 = SEE SHT. NO. 3
PARCEL NO. 9 = 1.41 AC.
TOTAL ACRES = 2.11

CURVE DATA
40° CURVE LEFT
Δ = 21° 08' 50"
R = 859.92'
T = 160.26'
Lc = 316.71'
Lc = S. 84° 20' 49" E., 315.10'

CURVE DATA
9° CURVE RIGHT
Δ = 28° 56' 08"
R = 637.27'
T = 164.43'
Lc = 321.51'
Lc = S. 80° 26' 10" E., 318.45'

CURVE DATA
6° 30' CURVE RIGHT
Δ = 24° 27' 06"
R = 881.95'
T = 191.10'
Lc = 376.18'
Lc = S. 53° 44' 33" E., 373.53'

- LEGEND**
- Set 5/8" rebar with plastic cap marked "HANLEY ENGR. PLS 1817".
 - Found 5/8" rebar with plastic cap marked "HANLEY ENGR. PLS 1206" set by Baker Co. Survey No. 10-42-1.
 - ////// Posted line, set steel fence posts.
 - ⊙ For descriptive purpose only.
 - ⊕ 100 foot Stationing of Original Centerline Alignment.

REGISTERED PROFESSIONAL LAND SURVEYOR
Thomas J. Hanley
OREGON
JULY 13, 1979
THOMAS J. HANLEY
1817
Renews June 30, 2001

PROPERTY LINE ADJUSTMENT
Amends Baker County Survey No. 10-42-1
T. 10 S., R. 42 E., W.M.,
Sections 29, 30, 32, 33, and 34
for Union Pacific Railroad
Contract Audit #CA 189349
Change Order No. 3
Surveyed November, 1996 thru April, 2001
Scale: 1" = 100'
Revised November, 1999
Revised November, 2000
Revised April, 2001

HANLEY ENGINEERING, INC.
2043 MAIN STREET
BAKER CITY, OREGON