

NE 1/4 SW 1/4
Sec. 34

NW 1/4 SE 1/4
Sec. 34

OWNERSHIP
G. WAYNE TROY, HELEN MARY TROY
WD 84 51 077
UPRR R/W ACQUISITION IN
SE 1/4 SECTION 34,
T. 10 S., R. 42 E., W.M.
PARCEL NO. 16 = 0.22 AC.
TOTAL ACRES = 0.22

OWNERSHIP
STATE OF OREGON
A PORTION OF THE
SW 1/4 SECTION 34,
T. 10 S., R. 42 E., W.M.
ACQUIRE 50 FT. WIDE ESMT.
ACROSS O.D.O.T. PROPERTY
EASEMENT APPROX. 0.78 AC.
ALONG PARCEL NO. 16.


OWNERSHIP
G. WAYNE TROY, HELEN MARY TROY
WD 84 51 077
UPRR R/W ACQUISITION IN
SW 1/4 SECTION 34,
T. 10 S., R. 42 E., W.M.
PARCEL NO. 16 = 0.94 AC.
TOTAL ACRES = 0.94

OWNERSHIP
G. WAYNE TROY, HELEN MARY TROY
WD 84 51 077
UPRR R/W ACQUISITION IN
SE 1/4 SW 1/4 SECTION 34,
T. 10 S., R. 42 E., W.M.
PARCEL NO. 16 = 2.26 AC.
TOTAL ACRES = 2.26

OWNERSHIP
SEE SHEET NO. 6

OWNERSHIP
LELAND & ROBERTA McCALL
WD 95 36 105
UPRR R/W ACQUISITION IN
Lot 3, Section 3
T. 11 S., R. 42 E., W.M.
PARCEL NO. 16 = 0.06 AC.
TOTAL ACRES = 0.06

HANLEY ENGINEERING, INC.
2043 MAIN STREET
BAKER CITY, OREGON

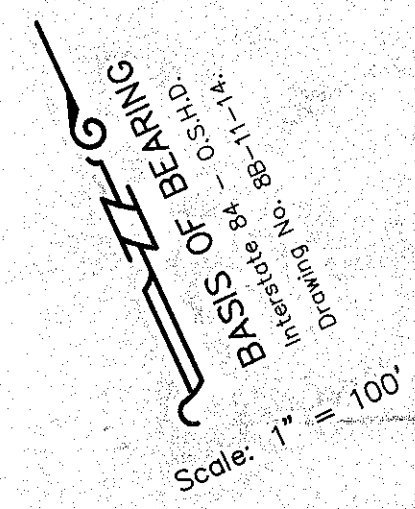

CURVE DATA
at 30' CURVE RIGHT
Δ = 45° 55' 52"
R = 674.69'
L = 286.87'
Lc = N 77° 36' 41" E,
526.43'

CURVE DATA
at 30' CURVE LEFT
Δ = 65° 49' 21"
R = 957.72'
L = 1088.74'
Lc = N 67° 24' 06" E,
1030.88'

**REGISTERED
PROFESSIONAL
LAND SURVEYOR**
Thomas J. Hanley
OREGON
JULY 13, 1976
THOMAS J. HANLEY
1817

Renews June 30, 2001

PROPERTY LINE ADJUSTMENT
Amends Baker County Survey No. 10-42-1
T. 10 S., R. 42 E., W.M.,
Sections 29, 30, 32, 33, and 34
T. 11 S., R. 42 E., Section 3
for Union Pacific Railroad
Contract Audit #CA 189349
Change Order No. 3
Surveyed November, 1996 thru April, 2001
Scale: 1" = 100'
Revised November, 1999
Revised November, 2000
Revised April, 2001

- LEGEND**
- Set 5/8" rebar with plastic cap marked "HANLEY ENGR. PLS 1817".
 - Found, 5/8" rebar with plastic cap marked "HANLEY ENGR. PLS 1206", set by Baker Co. Survey No. 10-42-1.
 - ▨ Posted line, set steel fence posts.
 - ◇ For descriptive purpose only.
 - 100 foot Stationing of Original Centerline Alignment.