

# RECORD SURVEY NO. \_\_\_\_\_

SEC. 1 & 12, T.12 S., R.43 E., W.M.

SEC. 36, T.11 S., R.43 E., W.M.



BAKER COUNTY, OREGON

## LINE TABLE

LINE	DIRECTION	DISTANCE
L1	S 50°06'21" E	163.44'
L2	N 01°18'48" W	238.92'
L3	S 75°10'34" E	209.37'
L4	S 54°20'41" E	62.10'
L5	S 04°11'57" W	117.38'
L6	N 79°46'43" E	163.80'
L7	N 38°52'28" W	75.10'
L8	N 67°31'13" W	189.58'
L9	N 86°43'13" E	206.65'
L10	N 33°41'46" W	142.59'
L11	S 11°25'18" E	83.00'
L12	S 03°10'52" E	192.85'
L13	S 33°42'06" E	77.15'
L14	S 75°58'11" E	88.25'
L15	N 90°00'00" E	139.13'
L16	N 78°53'57" E	80.08'
L17	N 29°34'56" W	200.64'
L18	S 52°58'24" E	127.97'
L19	S 86°02'50" W	141.21'
L20	N 86°00'00" E	110.19'
L21	N 89°56'54" W	22.01'

## CURVE TABLE

CURVE	RADIUS	LENGTH	TANGENT	CHORD	BEARING	DELTA
C1	350.00'	200.00'	102.81'	197.29'	S 58°00'06" E	32°44'26"
C2	303.63'	356.85'	202.26'	336.67'	N 83°46'29" W	67°20'16"
C3	200.00'	226.01'	126.80'	214.18'	S 85°04'11" E	64°44'51"
C4	500.00'	164.86'	83.18'	164.11'	N 62°08'30" W	18°53'28"
C5	750.00'	676.27'	363.07'	653.59'	S 82°34'53" W	51°39'48"
C6	300.00'	142.31'	72.52'	140.98'	N 70°20'22" E	27°10'46"
C7	175.00'	260.36'	161.04'	237.00'	S 41°18'29" W	85°14'33"
C8	300.00'	88.92'	44.79'	88.60'	S 09°48'17" E	16°58'59"
C9	350.00'	413.95'	235.03'	390.24'	N 15°35'08" E	67°45'50"
C10	256.20'	179.70'	93.72'	176.04'	S 29°22'25" W	40°11'16"
C11	200.00'	86.38'	43.87'	85.71'	N 87°32'56" W	24°44'44"
C12	409.42'	235.30'	121.00'	232.07'	S 63°36'51" W	32°55'42"
C13	150.00'	151.23'	82.74'	144.90'	S 18°16'04" W	57°45'51"
C14	500.00'	343.40'	178.79'	336.69'	S 30°17'24" E	39°21'04"
C15	470.00'	213.85'	108.81'	212.01'	N 36°55'52" W	26°04'08"
C16	200.00'	169.40'	90.15'	164.38'	S 48°09'40" E	48°31'45"
C17	165.50'	206.62'	119.21'	193.46'	N 36°39'38" W	71°31'48"
C18	75.00'	119.85'	77.07'	107.50'	N 44°53'03" E	91°33'34"
C19	359.85'	302.81'	161.02'	293.95'	S 65°13'48" E	48°12'45"
C20	48.00'	161.87'	414.19'	95.36'	S 42°15'57" W	193°13'16"
C21	100.00'	102.18'	56.05'	97.79'	N 25°04'22" W	58°32'38"
C22	70.00'	127.57'	90.28'	110.64'	S 48°00'40" E	104°25'14"
C23	103.74'	111.08'	61.53'	105.85'	N 69°32'52" W	61°20'49"
C24	215.78'	230.31'	127.49'	219.53'	S 69°27'06" E	61°09'17"
C25	243.39'	274.40'	153.85'	260.10'	N 67°43'54" W	64°35'41"
C26	250.00'	140.00'	71.89'	138.18'	S 51°28'38" E	32°05'09"
C27	45.00'	121.14'	196.80'	87.74'	N 09°36'00" E	154°14'26"
C28	40.00'	121.25'	724.47'	79.88'	S 03°47'24" E	173°40'46"
C29	178.95'	177.82'	97.03'	170.59'	N 62°09'46" W	56°56'01"
C30	70.44'	49.41'	25.77'	48.41'	N 58°48'10" E	40°11'34"
C31	58.02'	126.19'	110.54'	102.75'	S 88°56'04" W	124°36'39"
C32	650.00'	218.37'	110.22'	217.34'	N 19°57'35" W	19°14'54"
C33	50.00'	119.87'	128.12'	93.16'	N 58°20'44" E	137°21'44"
C34	200.00'	143.05'	74.74'	140.02'	N 73°27'47" W	40°58'46"
C35	125.00'	121.61'	66.10'	116.87'	S 58°07'43" W	55°44'34"
C36	180.00'	364.17'	287.60'	305.16'	N 88°12'57" E	115°55'03"
C37	200.00'	207.05'	113.88'	197.93'	N 63°29'00" W	59°18'58"
C38	200.00'	107.45'	55.06'	106.16'	S 77°45'02" E	30°46'55"
C39	732.09'	150.94'	75.74'	150.67'	N 68°15'58" W	11°48'48"
C40	200.00'	55.07'	27.71'	54.89'	N 82°03'38" W	15°46'32"

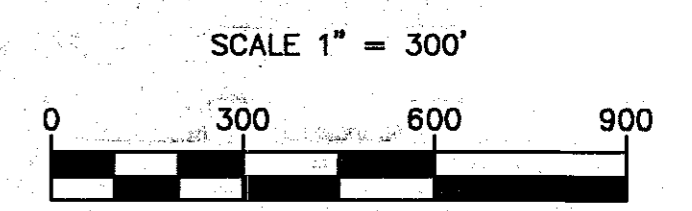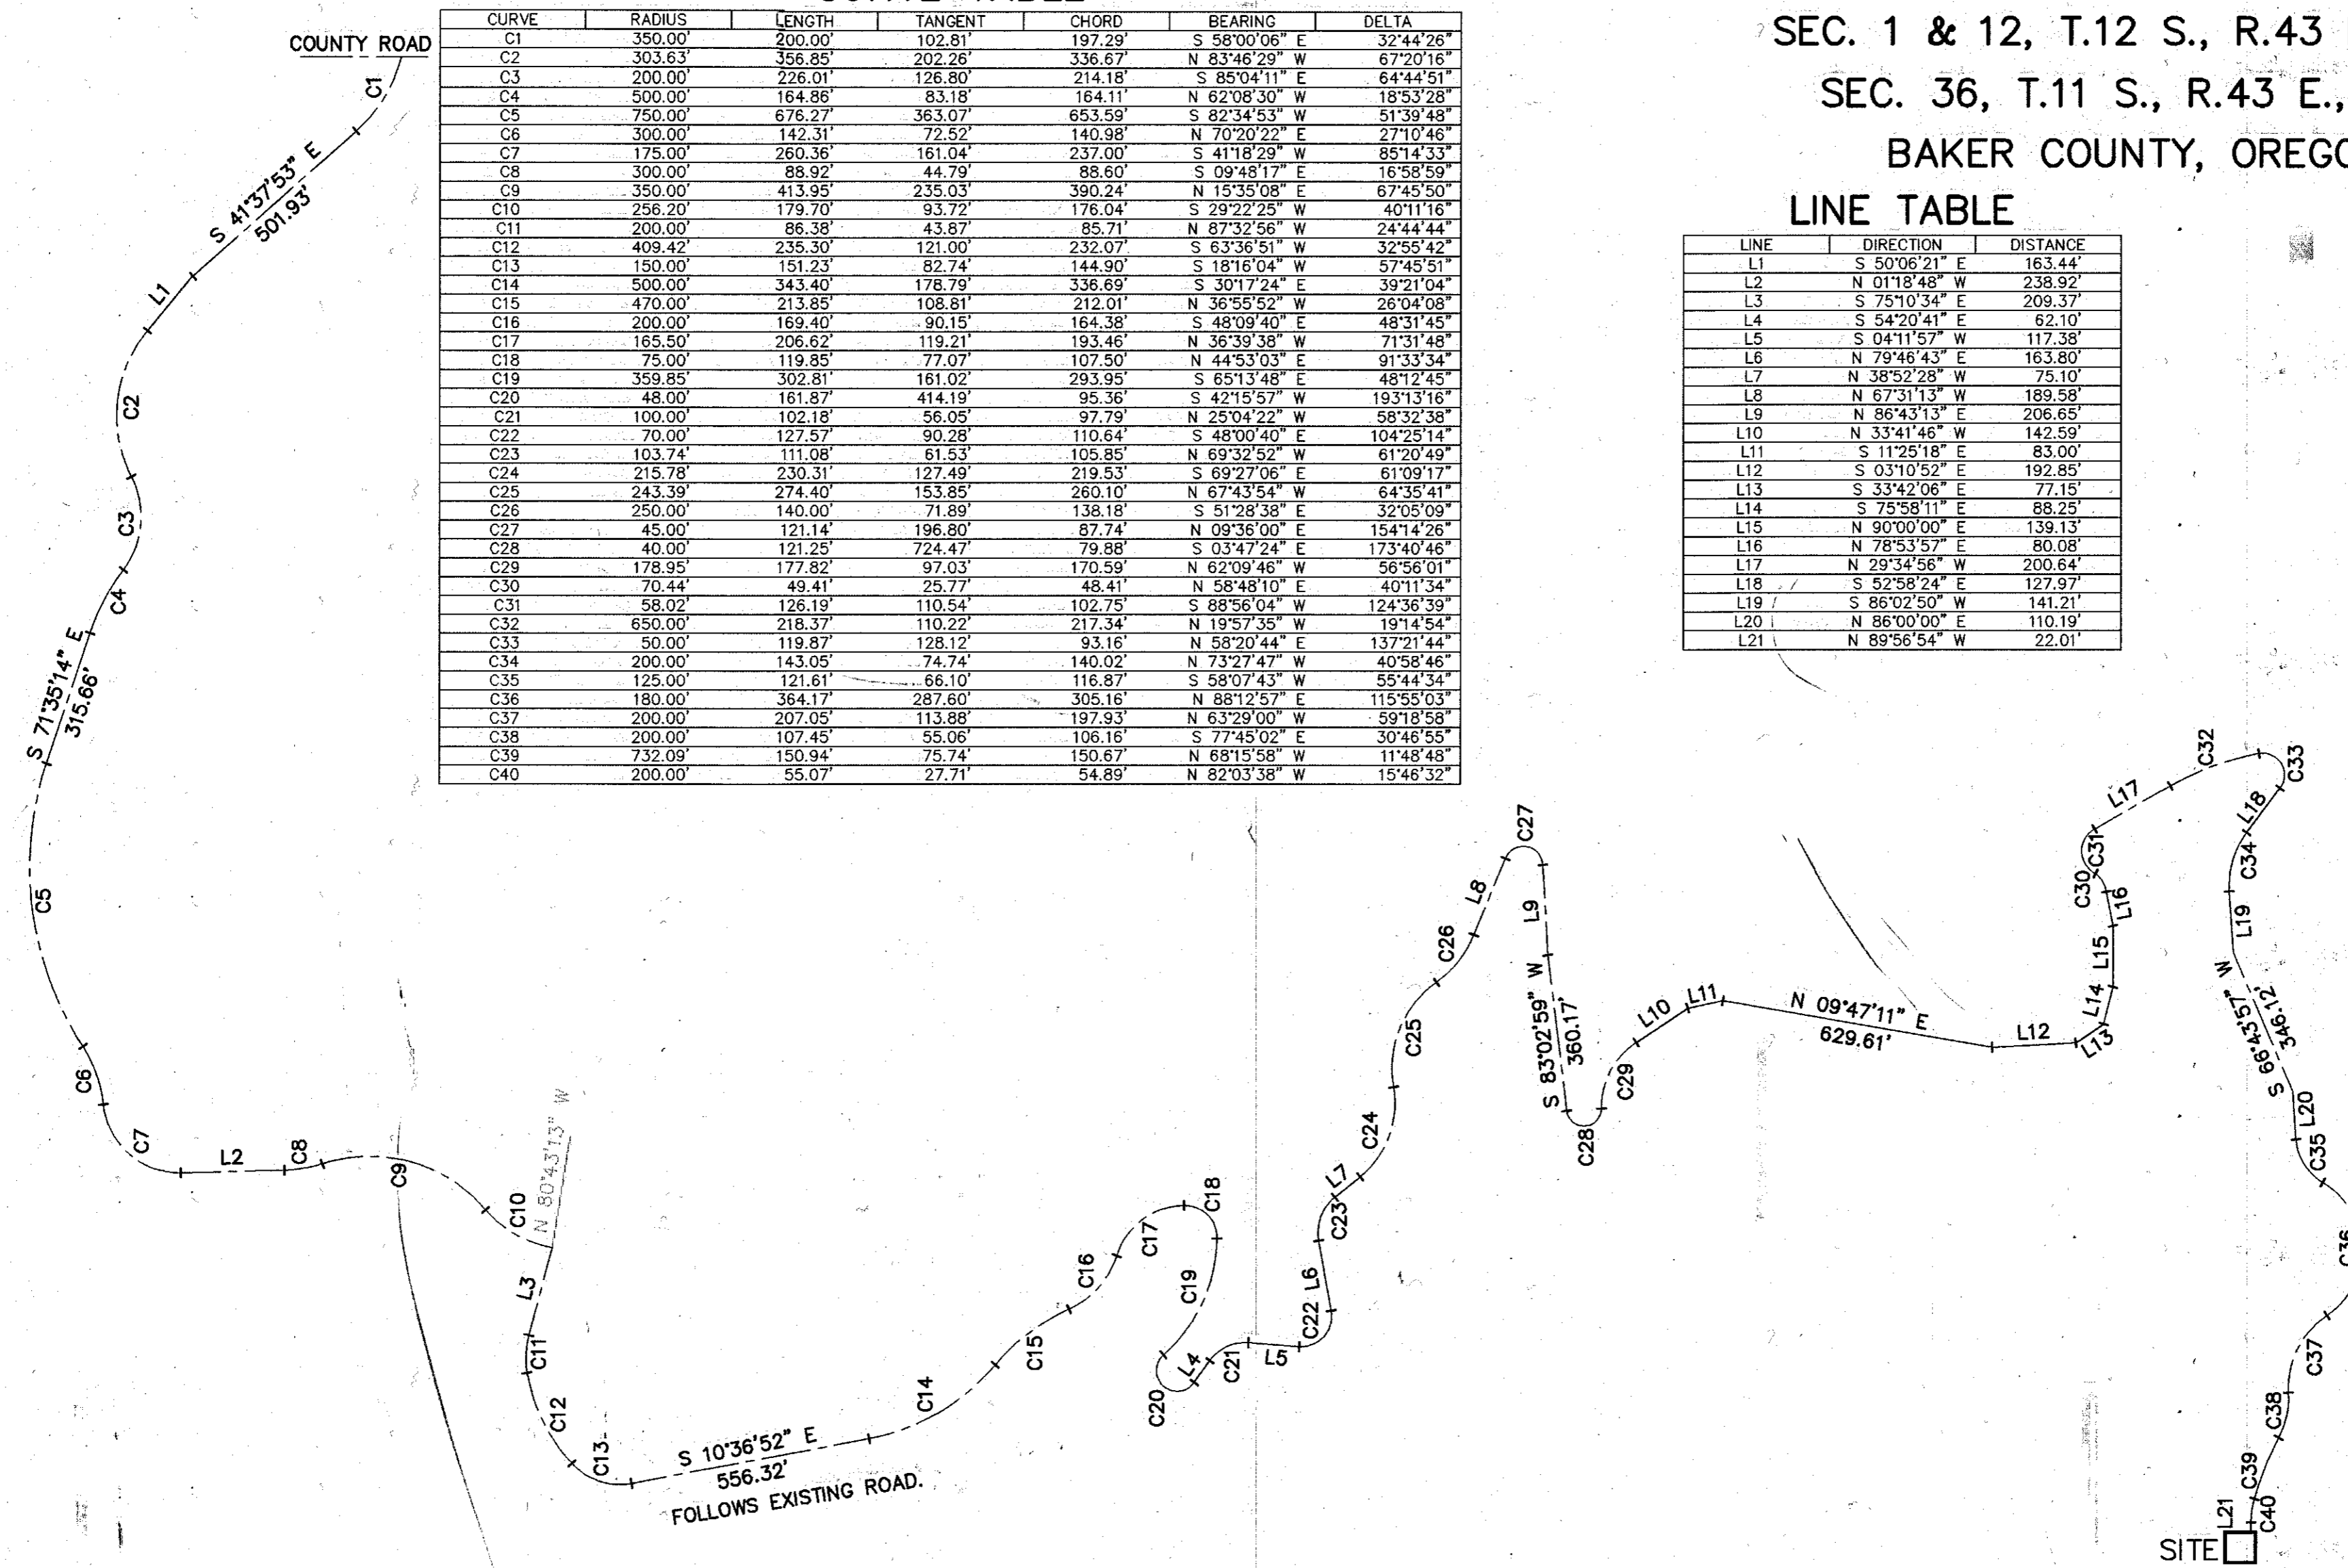

BASIS OF BEARING  
 REAL TIME DIFFERENTIAL G.P.S.  
 EQUIPMENT USED  
 REAL TIME DIFFERENTIAL G.P.S.

FILED Feb. 27 1996  
 BAKER COUNTY SURVEYOR  
 SURVEY NO. 12-43-11

REGISTERED PROFESSIONAL LAND SURVEYOR  OREGON JULY 22, 1977 ROBERT H. STRATTON 1111 RENEWAL DATE: 06/30/96	SURVEY FOR <b>U.S. CELLULAR                  GOLD HILL SITE</b>	RECORDING CERTIFICATE	STRATTON SURVEYING & MAPPING 1350 GRANDRIDGE BLVD. SUITE 200 KENNEWICK, WASHINGTON 99336 (509) 735-7364
	2148RS-2.DWG	DATE: 12/28/95	SHT. 2 OF 2