


E.I. 2085 (M.S.L.) CONTOUR TRAVERSE  
THRU GERTRUDE BAKER PROPERTY  
SEC. 22 & SEC. 27 T.12S. R.45E. W.M. ORE.

STA.	COURSE	DISTANCE
I.P.Co. M.C.		
1	S 53° 34' E	203.04
2	N 77° 11' E	94.30
3	N 36° 11' E	166.90
4	N 51° 53' W	237.30
5	N 20° 17' W	209.70
6	N 18° 53' W	117.30
7	N 55° 45' E	68.00
8	N 14° 55' E	168.70
9	N 13° 02' W	274.70
10	S 62° 30' E	278.90
11	S 23° 30' E	230.00
12	S 0° 03' W	256.70
13	S 62° 31' E	89.80
14	N 47° 11' E	94.30
15	N 30° 43' E	649.90
16	N 25° 01' E	290.10
17	N 17° 33' E	404.10
18	N 23° 34' E	268.00
19	N 67° 33' W	84.00
20	N 59° 29' E	152.80
21	N 42° 29' E	169.80
22	N 19° 21' E	181.50
23	N 25° 31' E	477.60
24	N 15° 22' E	283.60
25	N 53° 29' W	100.00
26	N 59° 09' E	149.00
27	N 40° 49' E	86.10
28	N 16° 26' E	74.20
29	N 5° 23' W	160.00
30	N 19° 15' E	78.10
31	N 15° 01' W	260.00
I.P.Co. M.C.		
32	N 20° 04' E	115.40
33	N 17° 36' E	119.90
34	N 3° 37' E	195.80
35	N 2° 47' E	261.20
36	N 7° 18' E	132.00
37	N 35° 14' E	174.40
38	N 0° 58' W	136.20
39	N 8° 39' W	485.10
40	N 4° 22' W	154.00
41	N 24° 28' E	132.00
42	N 22° 46' W	220.50
43	N 21° 22' E	183.90
44	N 20° 38' W	307.30
45	N 37° 47' E	164.00
P.O.T. #1	N 8° 43' W	73.10
	N 14° 09' W	13.28

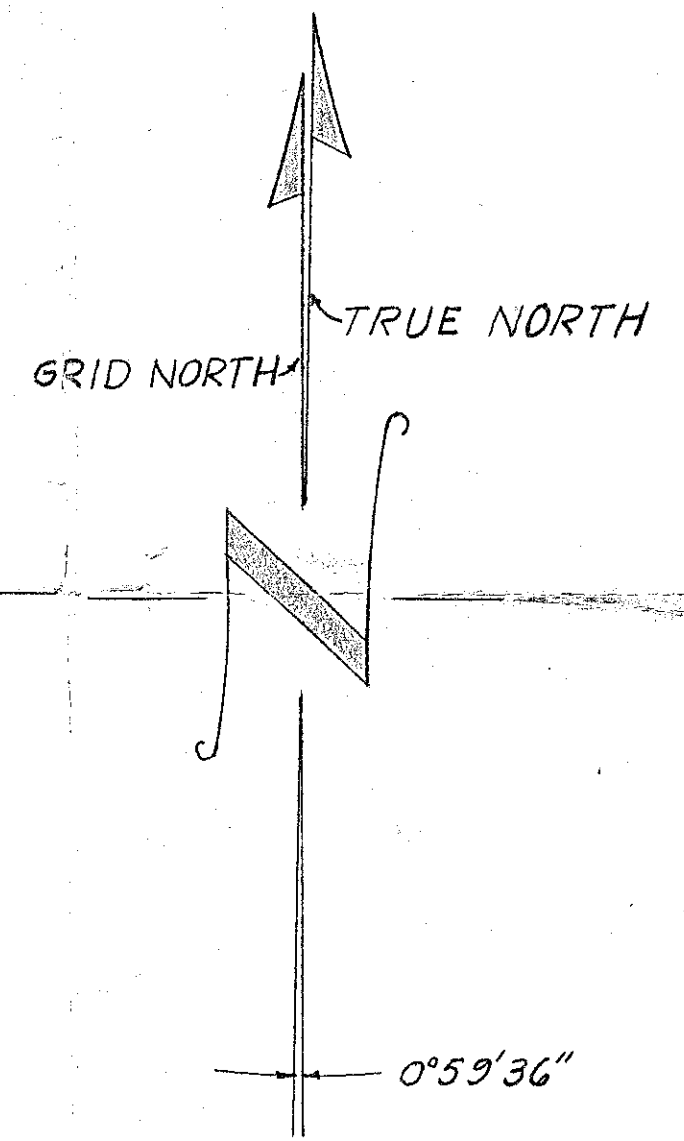

**NOTES:**  
 Bearings shown are True Bearings.  
 Grid System shown is Idaho West Grid System (Mercator Coordinates).  
 Land bordered by \_\_\_\_\_ is property of Gertrude Baker.  
 Snake River and State Line are approximate.

FILED July 9, 1997  
 BAKER COUNTY SURVEYOR  
 SURVEY NO. 12-45-8

REGISTERED  
**OREGON**  
 LAND SURVEYOR  
 L. G. BURNAP  
 366

**BROWNLEE H.E. DEVELOPMENT**  
**GERTRUDE BAKER PROPERTY SURVEY**  
SEC. 22 & SEC. 27 T.12S. R.45E. W.M. ORE.

**IDAHO POWER CO.**  
 BOISE, IDAHO

SCALE 1" = 400' DATE 6-12-57

DR. DD APPROVED  
 TR. DD  
 CH. ARK

D-8R-68