


E1. 2085 (M.S.L.) CONTOUR TRAVERSE
THRU MARY DAVIS PROPERTY
SEC. 15 & SEC. 22 T.12S. R.45E. W.M. ORE.

STA.	COURSE	DISTANCE
P.O.T.#1	N 14° 09' W	332.58
1	N 11° 18' E	253.43
2	N 50° 08' E	230.00
3	N 0° 27' W	220.00
4	N 47° 55' E	301.34
5	N 7° 25' W	188.27
6	N 35° 54' E	100.00
7	N 6° 41' E	203.70
8	N 56° 01' E	98.00
9	N 28° 27' E	186.50
10	N 11° 20' E	144.09
11	N 52° 31' W	119.47
12	N 85° 49' E	150.00
13	N 58° 14' E	83.16
14	N 8° 37' E	62.92
15	S 63° 46' E	72.00
16	N 77° 43' E	58.20
17	N 57° 32' E	165.40
18	N 47° 27' E	125.00
19	N 25° 55' E	213.88
20	N 11° 58' E	84.45
I.P.Co. M.C.	N 20° 57' E	37.20
21	N 42° 34' W	109.30
22	N 46° 23' W	227.42
23	N 40° 41' W	264.47
24	S 88° 56' E	410.00
25	S 60° 12' E	113.50
26	S 72° 05' E	91.10
27	N 70° 43' E	139.10
28	N 59° 40' E	146.60
29	N 47° 29' E	518.50
30	N 41° 46' E	343.20
31	N 38° 02' E	140.53
P.O.T.#2		

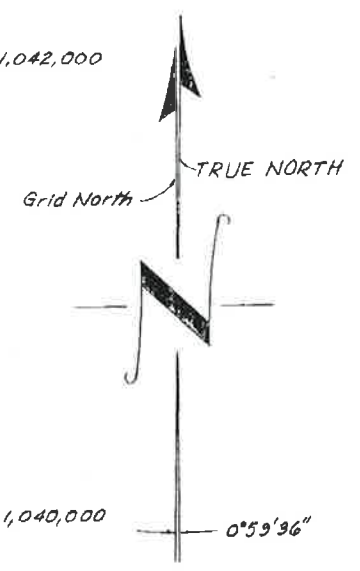

NOTES:
 Bearings shown are True Bearings.
 Grid System shown is Idaho West Grid System (Mercator Coordinates).
 Land bordered by _____ is property of Mary Davis.
 All Oregon Short Line R.R. R/W within property of Mary Davis is reversionary.
 Snake River and State Line are approximate.

REGISTERED
OREGON
 LAND SURVEYOR
 L. G. BURNAP
 MARCH 2, 1956
 366

BROWNLEE HE DEVELOPMENT
MARY DAVIS PROPERTY SURVEY
SEC. 15 & SEC. 22 T.12S. R.45E. W.M. ORE.

IDAHO POWER CO.
 BOISE, IDAHO

SCALE 1" = 400' DATE 6-27-57

DR. DD APPROVED
 TR. DD
 CH. HJ

D-BR-70