


REGISTERED
PROFESSIONAL
LAND SURVEYOR

Steven E. Woods

O R E G O N
JULY 16, 1995
STEVEN E. WOODS
2365
EXPIRATION DATE: 6/30/98

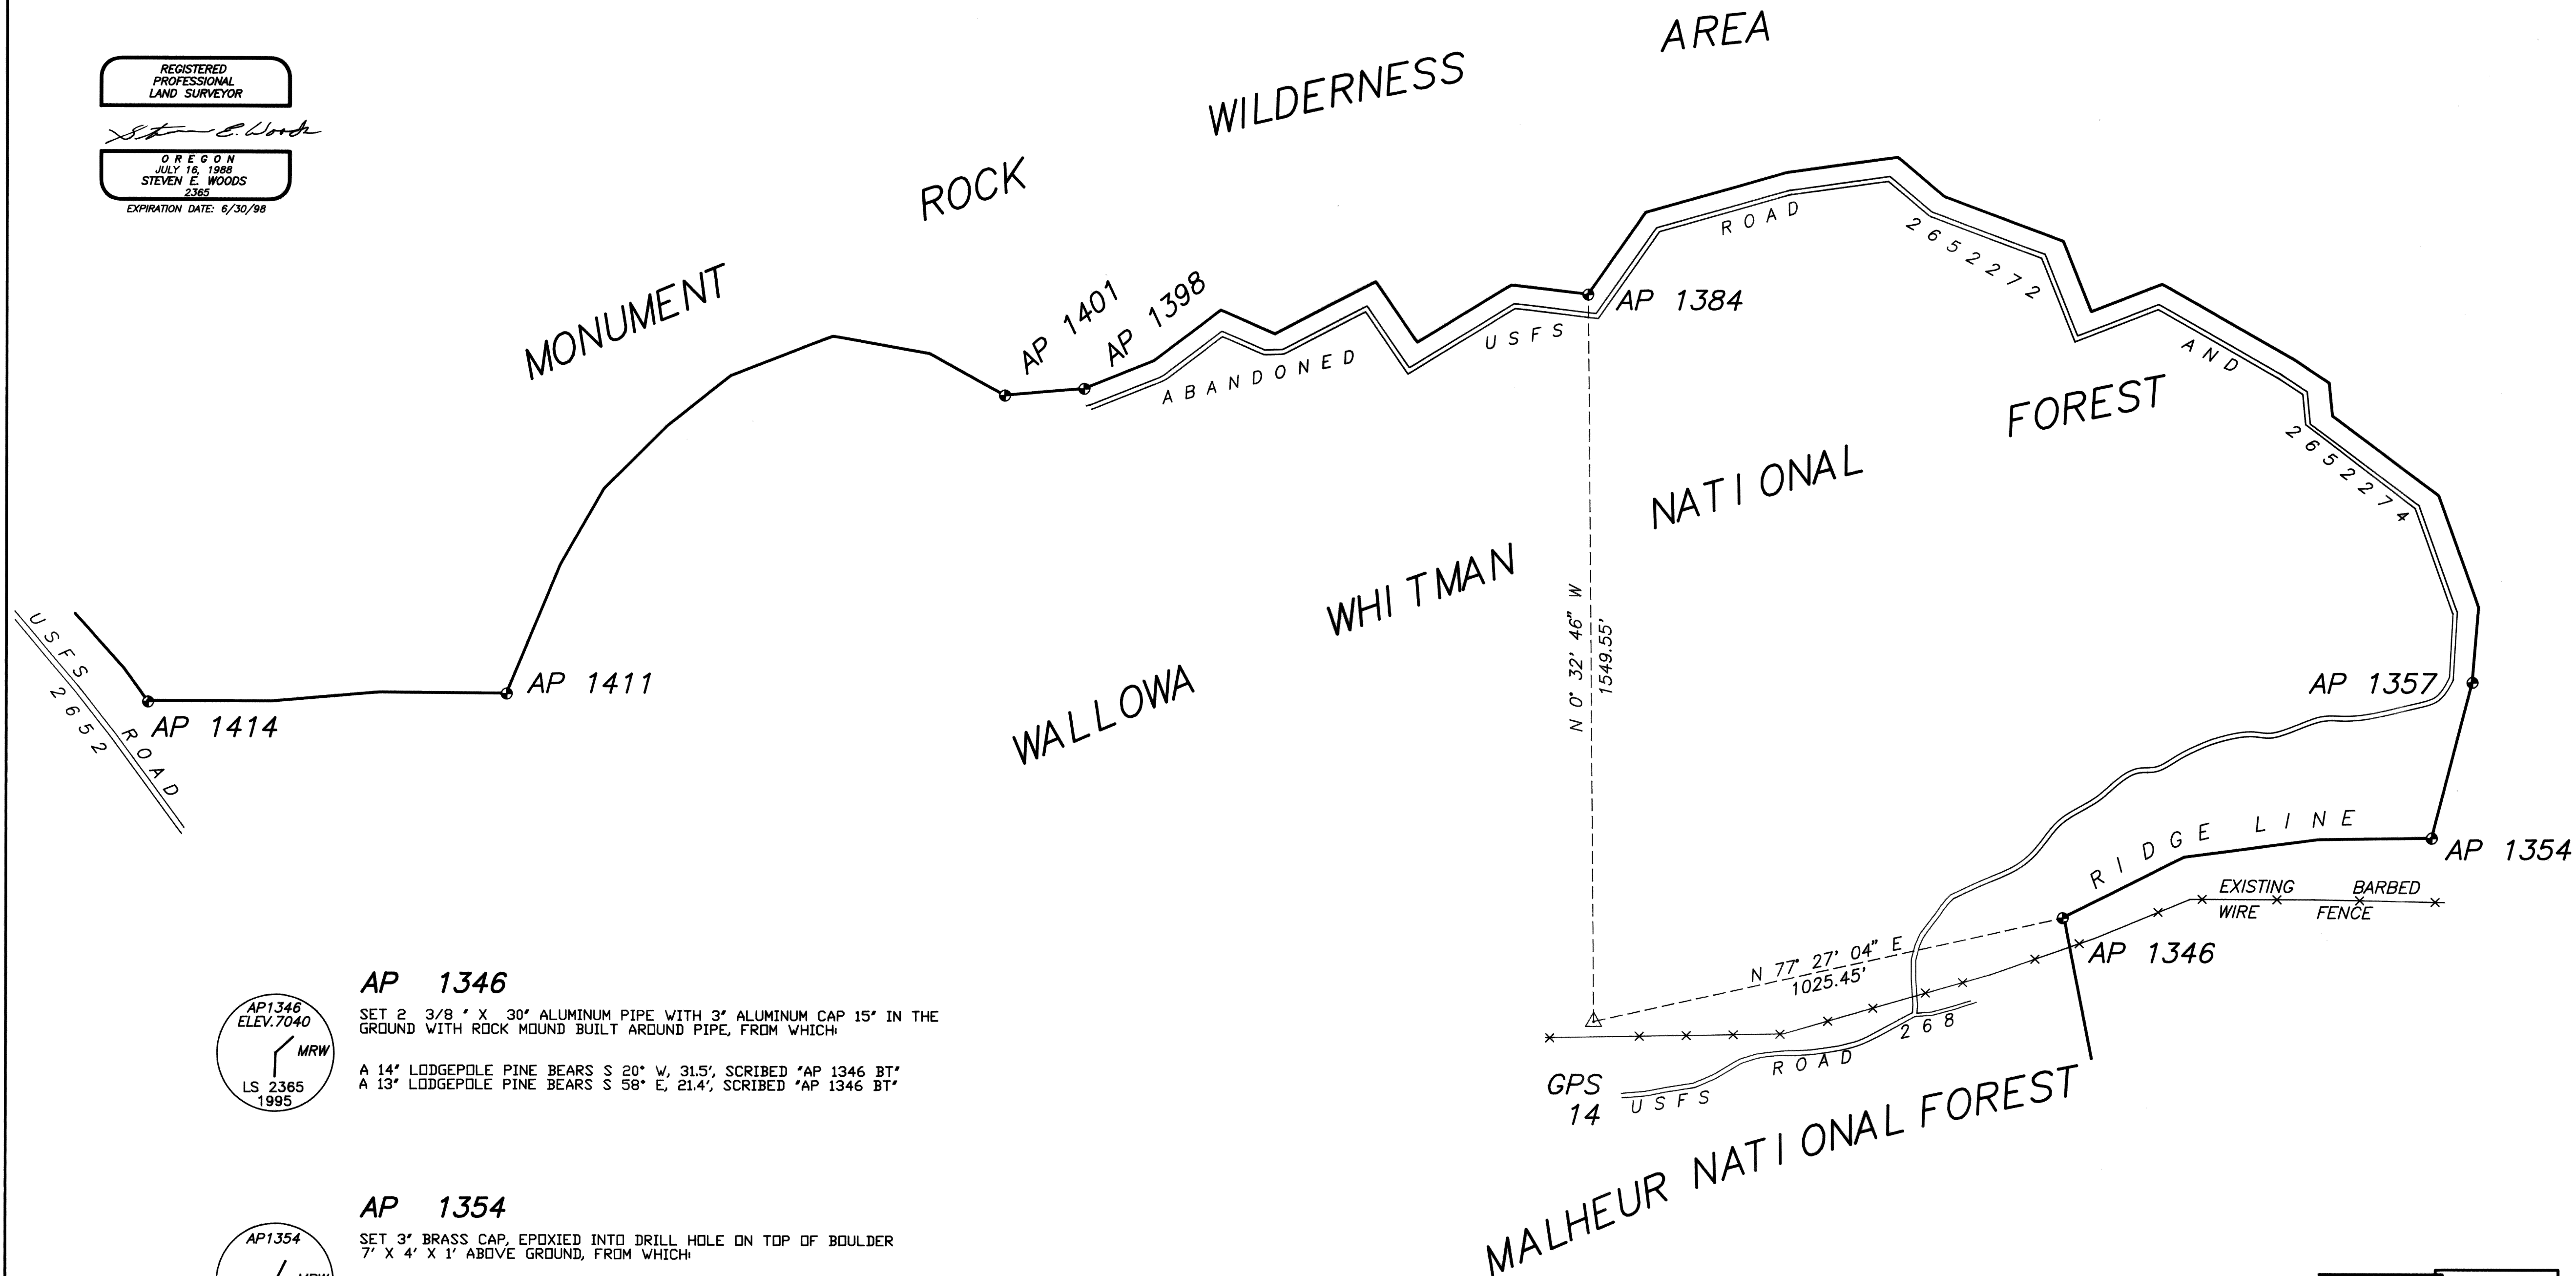

	AP BEARING	DISTANCE(FT.)
1346	N 63°22'17" E	290.41
TO	N 82°19'09" E	288.02
1354	N 89°06'19" E	242.41
1354 TO 1357	N 14°33'09" E	342.78
1357	N 04°41'20" E	160.57
	N 19°46'53" W	252.64
	N 53°11'57" W	283.89
	N 05°31'23" W	70.40
	N 56°34'28" W	90.54
TO	N 60°29'54" W	322.99
	S 68°41'12" W	162.67
	N 21°48'20" W	162.12
	N 69°28'15" W	270.67
	N 50°09'25" W	129.36
	S 82°03'59" W	239.87
	S 74°06'54" W	312.91
1384	S 35°08'05" W	213.76
1384	N 83°02'25" W	164.59
	S 58°29'43" W	235.30
	N 34°25'17" W	156.58
TO	S 62°30'39" W	242.49
	N 66°07'53" W	125.72
	S 52°53'21" W	180.48
1398	S 68°12'15" W	160.12
1398 TO 1401	S 84°59'11" W	169.63
1401	N 61°00'31" W	182.87
	N 79°52'15" W	209.48
	S 68°48'46" W	235.06
TO	S 51°29'17" W	170.18
	S 44°57'58" W	193.33
	S 29°46'06" W	188.52
1411	S 22°28'02" W	295.92
1411	N 89°35'00" W	272.00
TO	S 84°59'00" W	229.00
1414	S 90°00'00" W	266.13
	N 35°46'19" W	85.49

AP 1346

SET 2 3/8" X 30" ALUMINUM PIPE WITH 3" ALUMINUM CAP 15" IN THE GROUND WITH ROCK MOUND BUILT AROUND PIPE, FROM WHICH:

A 14" LODGEPOLE PINE BEARS S 20° W, 31.5', SCRIBED "AP 1346 BT"
A 13" LODGEPOLE PINE BEARS S 58° E, 21.4', SCRIBED "AP 1346 BT"

AP 1354

SET 3" BRASS CAP, EPOXIED INTO DRILL HOLE ON TOP OF BOULDER 7" X 4" X 1' ABOVE GROUND, FROM WHICH:

A 12" LODGEPOLE PINE BEARS S 11° E, 14.4', SCRIBED "AP 1354 BT"
A 11" LODGEPOLE PINE BEARS N 88° E, 46.1', SCRIBED "AP 1354 BT"

AP 1357

SET 2 3/8" X 30" ALUMINUM PIPE WITH 3" ALUMINUM CAP 25" IN THE GROUND WITH ROCK COLLAR BUILT AROUND PIPE, FROM WHICH:

A 12" LODGEPOLE PINE BEARS N 3° W, 5.8', SCRIBED "AP 1357 BT"
A 12" LODGEPOLE PINE BEARS S 54° E, 5.3', SCRIBED "AP 1357 BT"

AP 1384

SET 2 3/8" X 30" ALUMINUM PIPE WITH 3" ALUMINUM CAP 27" IN THE GROUND WITH ROCK COLLAR BUILT AROUND PIPE, FROM WHICH:

A 9" LODGEPOLE PINE BEARS N 70° E, 10.6', SCRIBED "AP 1384 BT"
A 10" FIR BEARS S 18° W, 16.4', SCRIBED "AP 1384 BT"

AP 1398

SET 2 3/8" X 30" ALUMINUM PIPE WITH 3" ALUMINUM CAP 28" IN THE GROUND WITH ROCK COLLAR BUILT AROUND PIPE, FROM WHICH:

A 9" LODGEPOLE PINE BEARS S 26° W, 14.2', SCRIBED "AP 1398 BT"
A 10" LODGEPOLE PINE BEARS N 80° W, 15.2', SCRIBED "AP 1398 BT"

AP 1401


SET 2 3/8" X 30" ALUMINUM PIPE WITH 3" ALUMINUM CAP 22" IN THE GROUND WITH ROCK MOUND BUILT AROUND PIPE, FROM WHICH:

A 9" LODGEPOLE PINE BEARS N 50° E, 22.4', SCRIBED "AP 1401 BT"
A 8" LODGEPOLE PINE BEARS N 39° W, 22.4', SCRIBED "AP 1401 BT"

AP 1411

SET 2 3/8" X 30" ALUMINUM PIPE WITH 3" ALUMINUM CAP 28" IN THE GROUND WITH ROCK COLLAR BUILT AROUND PIPE, FROM WHICH:

A 9" LODGEPOLE PINE BEARS N 73° E, 23.3', SCRIBED "AP 1411 BT"
A 7" LODGEPOLE PINE BEARS S 6° E, 16.7', SCRIBED "AP 1411 BT"

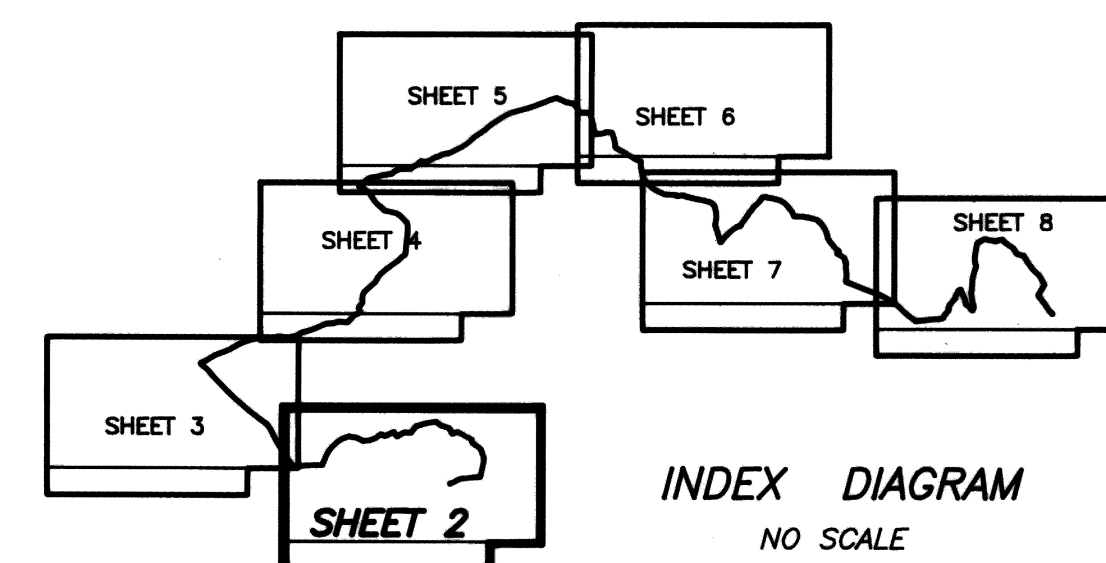

LEGEND

- △ FD GPS CONTROL POINT, 2" ALUMINUM CAP ON 5/8" IRON ROD SET IN COUNTY SURVEY 14-36-34
- SET 2 3/8" X 30" ALUMINUM PIPE WITH 3" ALUMINUM CAP AS DESCRIBED AND SET ALUMINUM POST WITH ATTACHED SIGNS NEARBY

ALL BEARINGS AND DISTANCES SHOWN HEREON ARE OREGON STATE PLANE, NORTH ZONE EXCEPTING BEARING TREE TIES, WHICH ARE TRUE BEARINGS AND DISTANCES MEASURED TO THE CENTER OF THE TREE.
THE TIE LINES SHOWN HEREON ARE FROM GPS CONTROL POINTS TO THE TRUE BOUNDARY ANGLE POINT POSITION.

MONUMENT ROCK WILDERNESS BOUNDARY CONTRACT NO. 53-04M3-5-0038

SKINNER & ASSOCIATES, INC.		MAP OF RECORD OF SURVEY	
LAND SURVEYING and U.S. MINERAL SURVEYS		PREPARED FOR US FOREST SERVICE WALLOWA-WHITMAN N. F.	
EXPLORATION SURVEY SERVICES		LOCATED IN	
PROPERTY BOUNDARY SURVEYS		TWPS 14 S RANGES 35 1/2 & 36 E WM, BAKER COUNTY, OREGON	
PATENT MINERAL SURVEYS			
DATE: 5/10/96	DRAWN BY: PA	CHECKED BY: SEW	SHEET NO: 2 of 8

FILED JULY 31, 1997
BAKER COUNTY SURVEYOR
SURVEY NO. 14-35 1/2 - 2