


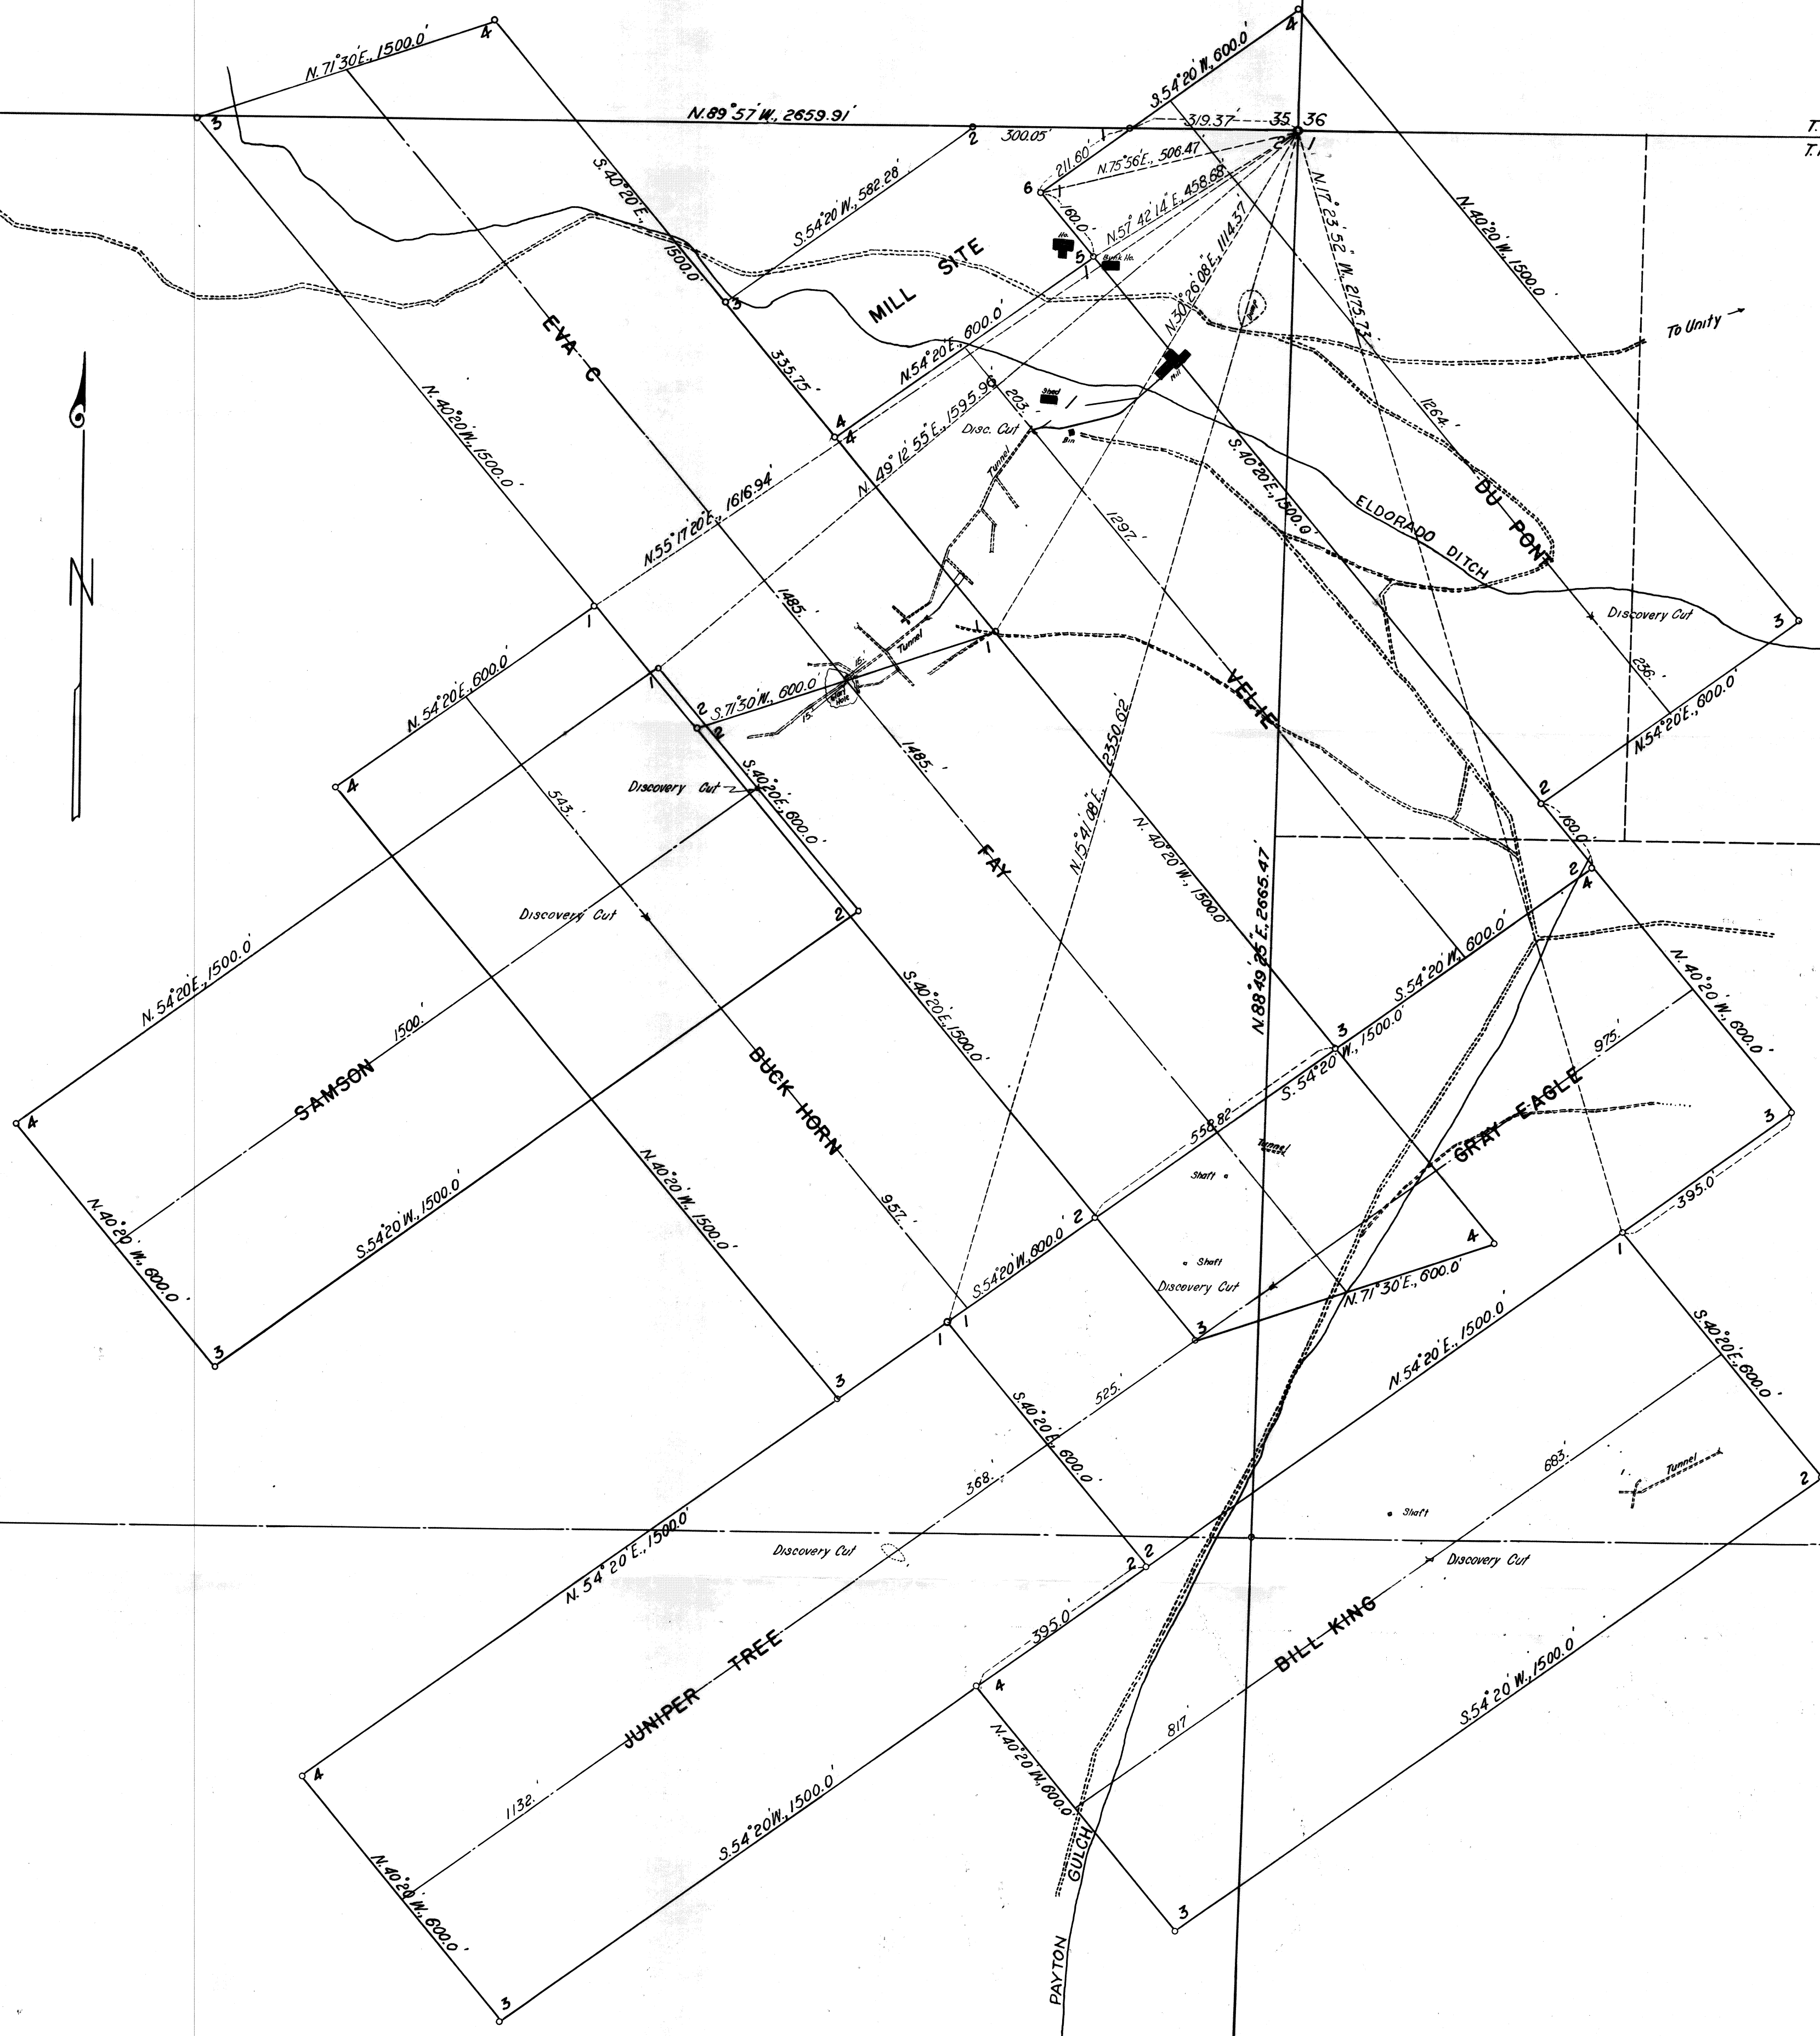

MAP OF
BULL RUN MINE
SURVEY

Aug. 23, 1951 — Aug. 15, 1953

SCALE 1" = 200'

FILED Aug. 22, 1953

DAKER COUNTY SURVEYOR

SURVEY NO. 14-36-1

