


T. 14 S., R. 38 E., W.M.
Portion of 9B-36-21

MONUMENT TABLE (LEFT SIDE)

PT. NO.	NORTHING	EASTING	STATION	OFFSET	BEARING	DISTANCE
101	258,242.66	8,832,166.44	510+00.00	50.00' LT.		
103	257,670.40	8,832,672.23	517+63.75	50.00' LT.	S 41°28'18" E	763.75'
104	257,663.77	8,832,664.74	517+63.75	40.00' LT.	S 48°31'42" W	10.00'
107	257,436.30	8,832,973.08	521+66.76	40.00' LT.	S 53°34'55" E	383.17'
109	257,092.61	8,833,732.21	530+00.00	40.00' LT.	S 65°39'08" E	833.31'
111	256,845.51	8,834,278.24	535+99.34	40.00' LT.	S 65°39'08" E	599.34'
113	256,744.14	8,834,502.25	'RW' 537+88.79	40.00' LT.	S 65°39'08" E	245.88'
115	256,609.34	8,834,728.99	540+99.34	48.04' LT.	S 59°16'05" E	263.78'

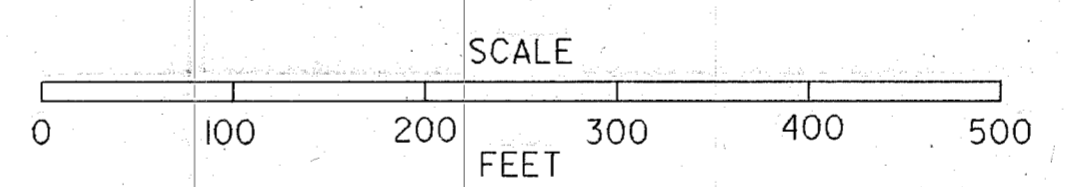

MONUMENT TABLE (RIGHT SIDE)

PT. NO.	NORTHING	EASTING	STATION	OFFSET	BEARING	DISTANCE
102	258,176.44	8,832,091.51	510+00.00	50.00' RT.	S 41°28'18" E	763.75'
106	257,604.17	8,832,597.30	517+63.75	50.00' RT.	N 48°31'42" E	10.00'
105	257,610.79	8,832,604.79	517+63.75	40.00' RT.	S 53°33'45" E	416.78'
108	257,363.24	8,832,940.10	521+66.76	40.00' RT.	S 65°39'08" E	833.24'
110	257,019.72	8,833,699.23	530+00.00	40.00' RT.	S 65°39'08" E	599.34'
112	256,772.63	8,834,245.26	535+99.34	40.00' RT.	S 65°39'08" E	245.88'
114	256,671.26	8,834,469.27	'RW' 537+88.79	40.00' RT.	S 65°39'08" E	245.88'
116	256,545.32	8,834,681.02	540+99.34	31.96' RT.	S 59°15'27" E	246.37'

510+00.00 P.O.T.
"RW" 509+43.57 P.O.T.
N. 256,209,548
E. 8,832,128,973

G.W. Farley
E. Farley
M. Farley
82-27-018

Pass of 200 Acres (Baker Co.)

S. 41° 28' 18" E.

S. 41° 28' 18" E.

3
Fd. Stainless Steel Rod
Incased in Pipe
U.S.C. & G.S. Bench Mark Station "V702"
(09-24-90)
N. 258,071,096
E. 8,832,175,826

517+63.75 P.C.
"RW" 517+07.32 P.C.

521+66.76 P.T.I.
"RW" 521+10.33 P.T.I.

6° C.L.
24° 10' 50"
T 204.55'

4
Fd. 3 1/2" Brass Disk Set in Conc.
O.S.H.D. Bench Mark Station "RODO"
(09-24-90)
N. 257,298,533
E. 8,833,075,826

519+68.50 P.I.
"RW" 519+11.87 P.I.
N. 257,464,018
E. 8,832,170,229