

SURVEY FOR  
 OREGON DEPARTMENT OF TRANSPORTATION  
**UNITY FOREST WAYSIDE -  
 IRONSIDE SEC.**  
 JOHN DAY HIGHWAY  
 BAKER & MALHEUR COUNTIES

SHEET No.  
**4**  
 TOTAL SHEETS  
**16**

MONUMENT TABLE (LEFT SIDE)

PT. NO.	NORTHING	EASTING	STATION	OFFSET	BEARING	DISTANCE
154	253,168.00	8,835,557.83	577+08.41	36.89' LT.	S 18°05'10" E	196.38'
155	252,981.32	8,835,618.79	579+00.00	80.00' LT.	S 64°56'27" E	197.24'
156	252,897.78	8,835,797.46	580+00.00	250.00' LT.	S 16°50'41" W	237.70'
159	252,670.28	8,835,728.58	582+20.00	160.00' LT.	S 53°25'11" E	134.54'
161	252,590.10	8,835,836.62	583+10.00	260.00' LT.	S 38°19'31" E	285.20'
163	252,366.36	8,835,659.76	RW 584+68.73	40.00' LT.	S 16°59'21" E	57.12'
164	252,311.74	8,835,676.45	RW 585+25.84	40.00' LT.	S 6°45'19" E	268.69'
165	252,044.91	8,835,708.06	588+40.65	80.65' LT.	S 50°24'20" E	140.50'
166	251,955.37	8,835,816.32	589+40.00	180.00' LT.	S 29°50'58" E	120.83'
167	251,850.57	8,835,876.46	590+50.09	230.00' LT.	S 7°27'40" E	231.76'
169	251,620.77	8,835,906.56	592+81.61	238.31' LT.	S 84°35'42" W	5.66'
170	251,620.24	8,835,900.92	592+81.61	232.65' LT.	S 14°09'60" E	48.47'
172	251,573.24	8,835,912.78	593+30.00	240.00' LT.	S 9°37'54" W	412.94'
175	251,166.12	8,835,843.69	597+50.01	105.00' LT.	S 43°50'58" E	80.50'
177	251,108.07	8,835,899.46	598+31.62	139.62' LT.	S 43°50'56" E	555.10'
184	250,707.75	8,835,284.01	605+00.00	189.98' LT.	S 68°57'21" E	344.26'
187	250,584.13	8,836,605.31	609+23.97	190.00' LT.	S 9°23'28" W	120.00'
188	250,465.74	8,836,585.13	609+23.97	70.00' LT.	S 88°10'38" E	285.46'
190	250,456.66	8,836,871.05	612+24.93	73.76' LT.	N 31°53'54" E	362.18'
193	250,764.13	8,837,062.42	614+50.00	365.00' LT.	S 47°52'45" E	35.45'
194	250,740.36	8,837,088.72	614+73.97	338.72' LT.	S 47°52'45" E	321.95'
197	250,524.42	8,837,327.53	616+90.00	100.00' LT.	N 75°30'06" E	136.85'
199	250,558.68	8,837,460.02	618+25.25	20.85' LT.		

T. 14 S., R. 38 E., W.M.  
 Portion of 9B-36-21


G.W. Farley  
 E. Farley  
 M.D. Farley  
 82-105153

G.W. Farley  
 E. Farley  
 M.D. Farley  
 82-105153

5° 30' C.L.  
 TA 90° 19' 47"  
 Ts 1,334.25'  
 2-550' Spirals  
 S 15° 07' 30"  
 a 1

MONUMENT TABLE (RIGHT SIDE)

PT. NO.	NORTHING	EASTING	STATION	OFFSET	BEARING	DISTANCE
158	252,865.75	8,835,458.97	580+00.00	90.00' RT.	S 5°24'20" E	1205.32'
168	251,665.80	8,835,572.52	592+05.34	90.00' RT.	S 0°18'50" E	76.60'
171	251,589.20	8,835,572.94	592+81.61	96.80' RT.	S 10°10'52" E	183.38'
173	251,408.71	8,835,605.35	RW 594+15.99	40.00' RT.	S 17°08'46" E	310.21'
176	251,112.28	8,835,696.80	RW 597+26.20	40.00' RT.	S 19°08'00" E	75.04'
179	251,041.39	8,835,721.40	598+31.61	50.51' RT.	S 22°49'04" E	71.68'
180	250,975.32	8,835,749.20	599+00.00	50.00' RT.	S 23°45'45" E	324.28'
182	250,678.53	8,835,879.86	602+00.00	100.00' RT.	S 49°45'32" E	272.34'
183	250,502.60	8,836,087.75	604+50.00	90.00' RT.	S 73°24'46" E	165.22'
186	250,455.44	8,836,246.10	606+00.00	47.84' RT.	S 58°39'06" E	359.49'
189	250,268.41	8,836,553.11	609+23.97	130.00' RT.	N 87°24'05" E	349.13'
191	250,284.24	8,836,901.88	612+50.00	100.00' RT.	N 82°09'25" E	231.65'
196	250,315.85	8,837,131.36	614+73.97	87.92' RT.		

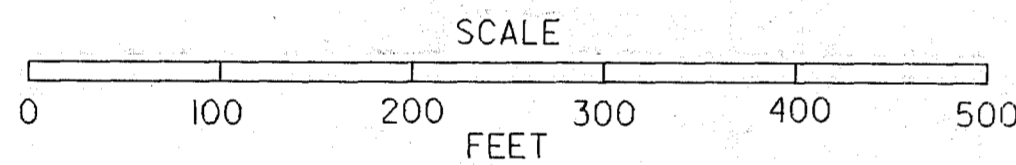

/usr/rw/projects/04838/04838-rs2q 02-MAY-1994

VIEW=P4

FILED 5-24-94  
 BAKER COUNTY SURVEYOR  
 SURVEY NO. 14-38-12