

T. 14 S., R. 38 E., W.M.
 Portion of 9B-36-21

28

MONUMENT TABLE (LEFT SIDE)


PT. NO.	NORTHING	EASTING	STATION	OFFSET	BEARING	DISTANCE
242	249,867.62	8,841,248.84	657+32.93	100.00' LT.	N 82°44'23" E	359.40'
248	249,913.04	8,841,605.36	661+20.49	100.00' LT.	S 15°00'44" E	60.00'
249	249,855.09	8,841,620.90	661+20.49	40.00' LT.	N 74°59'16" E	879.51'
253	250,082.91	8,842,470.39	670+00.00	40.00' LT.	N 72°07'31" E	200.25'
255	250,144.37	8,842,660.98	672+00.00	50.00' LT.	N 74°59'15" E	599.17'
256	250,299.57	8,843,239.69	677+99.17	50.00' LT.	N 81°00'18" E	310.77'
258	250,348.16	8,843,546.64	681+00.00	50.00' LT.	N 81°00'18" E	310.77'
259	250,339.93	8,843,649.91	682+00.00	40.00' LT.	S 85°26'36" E	103.60'

G.W. Farley
 E. Farley
 M.D. Farley
 82-105153

4° C.L.
 Δ 15° 30' 09"
 T 194.97'

600
 Fd. Stainless Steel Rod
 U.S.C. & G.S. Bench Mark "R 702"
 (01-17-91)
 N. 249,893.18
 E. 8,841,754.20

004
 SEE 9B-36-22 FOR PARCELS 4 AND 6

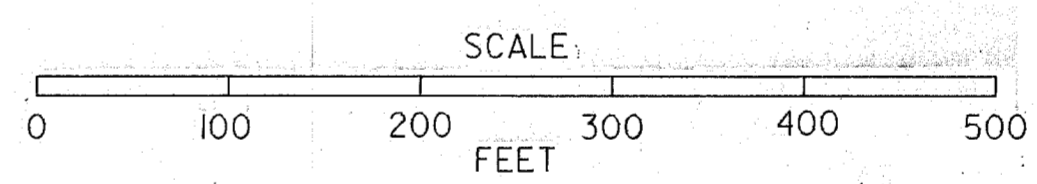

MONUMENT TABLE (RIGHT SIDE)

PT. NO.	NORTHING	EASTING	STATION	OFFSET	BEARING	DISTANCE
238	249,724.32	8,840,464.65	649+50.00	50.00' RT.	N 86°40'34" E	150.33'
239	249,733.04	8,840,614.73	651+00.00	40.00' RT.	S 89°30'35" E	400.00'
240	249,729.61	8,841,014.72	655+00.00	40.00' RT.	S 0°29'25" W	35.00'
241	249,694.61	8,841,014.42	655+00.00	75.00' RT.	S 89°30'38" E	232.93'
245	249,692.62	8,841,247.34	657+32.93	75.00' RT.	N 82°44'16" E	406.61'
250	249,744.02	8,841,650.69	661+20.49	75.00' RT.	N 74°59'16" E	479.51'
251	249,868.22	8,842,113.83	666+00.00	75.00' RT.	N 15°00'44" W	35.00'
252	249,902.03	8,842,104.76	666+00.00	40.00' RT.	N 74°59'16" E	400.00'
254	250,005.64	8,842,491.11	670+00.00	40.00' RT.	N 74°59'16" E	400.00'
257	250,212.64	8,843,263.01	677+99.17	40.00' RT.	N 74°59'16" E	799.17'

LOT 3

LOT 2

Davis Land & Livestock Company
 124-569

\\usr\fw\projects\04838\04838rws2q_02-MAY-1994

VIEW-F6