


T. 14 S., R. 38 E., W.M.
Portion of 9B-36-22

A.W. Fletcher & C.C. Fletcher Trustees
A. & C. Fletcher Trust
Ullman Brothers Land & Cattle Company, (C.P.)
90-7499

MONUMENT TABLE (LEFT SIDE)

PT. NO.	NORTHING	EASTING	STATION	OFFSET	BEARING	DISTANCE
276	250,205.28	8,845,653.36	702+67.37	57.75' LT.	N 77°10'57" E	135.36'
279	250,235.31	8,845,785.35	704+00.00	60.00' LT.	N 81°27'32" E	204.15'
280	250,265.63	8,845,987.24	706+00.00	60.00' LT.	N 84°27'32" E	102.08'
282	250,275.49	8,846,088.84	707+00.00	60.00' LT.	N 87°27'32" E	204.15'
284	250,284.54	8,846,292.79	709+00.00	60.00' LT.	S 88°32'25" E	204.15'
422	250,279.34	8,846,496.87	711+00.00	60.00' LT.	S 84°32'28" E	204.15'
287	250,259.92	8,846,700.10	713+00.00	60.00' LT.	S 80°32'28" E	204.15'
289	250,226.37	8,846,901.47	715+00.00	60.00' LT.	S 76°32'28" E	204.15'
290	250,178.86	8,847,100.01	717+00.00	60.00' LT.		

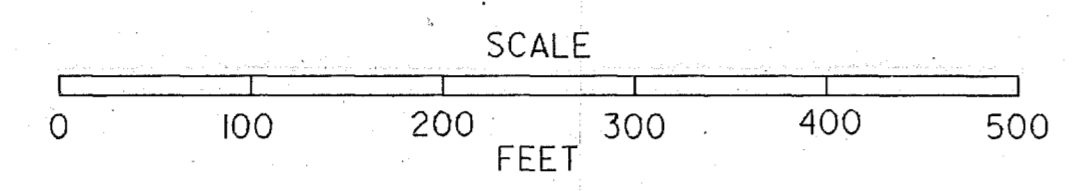

MONUMENT TABLE (LEFT SIDE)

PT. NO.	NORTHING	EASTING	STATION	OFFSET	BEARING	DISTANCE
260	250,302.30	8,843,955.42	685+00.00	40.00' LT.	S 78°15'02" E	90.87'
261	250,283.80	8,844,044.38	685+88.15	44.81' LT.	S 78°15'02" E	62.06'
263	250,271.16	8,844,105.14	686+50.00	50.00' LT.	S 73°27'11" E	250.00'
264	250,199.96	8,844,344.79	689+00.00	50.00' LT.	S 67°44'33" E	100.50'
265	250,161.90	8,844,437.80	690+00.00	40.00' LT.	S 73°27'11" E	159.81'
266	250,116.38	8,844,590.99	691+59.81	40.00' LT.	S 82°15'25" E	426.22'
268	250,058.96	8,845,013.32	696+00.00	40.00' LT.	N 80°20'23" E	339.22'
269	250,115.88	8,845,347.73	699+50.90	49.43' LT.	N 80°20'24" E	99.55'
271	250,132.59	8,845,445.87	700+50.00	40.00' LT.	N 74°54'12" E	50.00'
272	250,145.61	8,845,494.14	701+00.00	40.00' LT.	N 59°25'27" E	74.94'
273	250,183.73	8,845,558.66	701+72.22	59.84' LT.	N 77°10'48" E	97.12'
276	250,205.28	8,845,653.36	702+67.37	57.75' LT.		

G.W. Farley
E. Farley
M.D. Farley
82-105153

In Excess of 1,000 Acres (Malheur Co.)

4° C.L.
31° 38' 37"
T 405.91'

G.W. Farley
E. Farley
M.D. Farley
82-105153

In Excess of 300 Acres Rt.

2° C.R.
33° 54' 35"
T 873.39'

MONUMENT TABLE (RIGHT SIDE)

PT. NO.	NORTHING	EASTING	STATION	OFFSET	BEARING	DISTANCE
262	250,202.50	8,844,020.23	685+88.15	40.00' RT.	S 73°27'10" E	571.65'
267	250,039.70	8,844,568.21	691+59.81	40.00' RT.	S 89°16'30" E	802.88'
270	250,029.54	8,845,371.02	699+50.90	40.00' RT.	N 74°54'12" E	221.32'
275	250,087.18	8,845,584.70	701+72.22	40.00' RT.	N 75°53'16" E	97.06'
278	250,110.85	8,845,678.84	702+70.68	40.00' RT.	N 80°09'56" E	324.56'
281	250,166.28	8,845,998.63	706+00.00	40.00' RT.	S 89°44'27" E	98.94'
283	250,165.83	8,846,097.56	707+00.00	50.00' RT.	N 88°27'32" E	294.63'
286	250,173.76	8,846,392.08	710+00.00	50.00' RT.	S 85°32'28" E	294.63'
288	250,150.85	8,846,685.82	713+00.00	50.00' RT.	S 79°39'29" E	418.06'
291	250,075.80	8,847,091.08	717+25.00	40.00' RT.		

/USF/TW/Projects/04838/04838-rws24_02-MAY-1994