


SURVEY FOR  
OREGON DEPARTMENT OF TRANSPORTATION  
**UNITY FOREST WAYSIDE -  
IRONSIDE SEC.**  
JOHN DAY HIGHWAY  
BAKER & MALHEUR COUNTIES

SHEET No.	8
TOTAL SHEETS	16

T. 14 S., R. 38 E., W.M.  
Portion of 9B-36-22

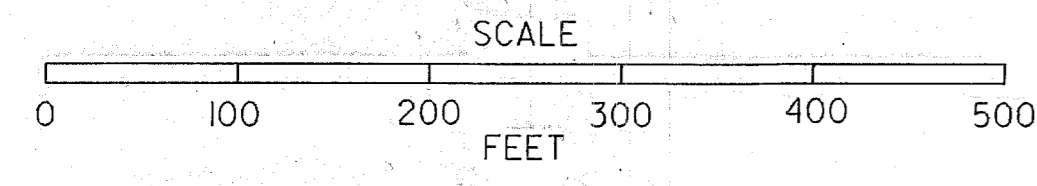

A.W. Fletcher & C.C. Fletcher Trustees  
A. & C. Fletcher Trust  
Ullman Brothers Land & Cattle Company, (C.P.)  
90-7499

A.W. Fletcher & C.C. Fletcher Trustees  
A. & C. Fletcher Trust  
Ullman Brothers Land & Cattle Company, (C.P.)  
90-7499

G.W. Farley  
E. Farley  
M.D. Farley  
2-105153

Portion of 1,000 Acres Lt.

In Excess of 1,000 Acres Lt.

2° C.L.  
Δ 8° 28' 54"  
T 212.43'

"CONST."  
2° C.L.  
Δ 8° 41' 14"  
T 217.60'

In Excess of 300 Acres Lt.

G.W. Farley  
E. Farley  
M.D. Farley  
82-105153

"CONST."  
1° C.R.  
Δ 6° 16' 51"  
T 314.36'

1° C.R.  
Δ 5° 58' 36"  
T 299.10'

MONUMENT TABLE (LEFT SIDE)

PT. NO.	NORTHING	EASTING	STATION	OFFSET	BEARING	DISTANCE
290	250,178.86	8,847,100.01	717+00.00	60.00'	LT.	
292	250,157.02	8,847,170.84	717+72.61	58.77'	LT.	74.12'
295	250,128.42	8,847,263.61	718+67.71	60.00'	LT.	97.08'
298	250,101.52	8,847,326.56	719+35.99	54.84'	LT.	68.46'
300	249,940.81	8,847,977.67	726+04.12	112.71'	LT.	670.64'
302	249,939.59	8,847,982.71	726+09.37	113.16'	LT.	5.19'
304	249,849.84	8,848,346.39	730+00.00	120.00'	LT.	374.58'
305	249,818.53	8,848,373.18	730+33.37	94.19'	LT.	41.21'
307	249,813.79	8,848,377.24	CONST 730+38.48	89.46'	LT.	6.25'
309	249,801.45	8,848,387.79	730+50.81	80.00'	LT.	16.24'
313	249,631.22	8,849,321.59	740+00.00	80.00'	LT.	949.19'
314	249,592.16	8,849,398.16	740+82.35	55.30'	LT.	85.96'
315	249,582.81	8,849,494.57	CONST 741+79.02	58.53'	LT.	96.87'
317	249,581.35	8,849,509.70	741+94.00	64.67'	LT.	15.19'
319	249,526.30	8,850,077.72	747+50.00	140.00'	LT.	570.69'
320	249,506.16	8,850,116.29	747+91.67	131.34'	LT.	43.51'
322	249,499.00	8,850,130.01	CONST 748+07.10	122.86'	LT.	15.47'

MONUMENT TABLE (RIGHT SIDE)

PT. NO.	NORTHING	EASTING	STATION	OFFSET	BEARING	DISTANCE
291	250,075.80	8,847,097.08	717+25.00	40.00'	RT.	43.66'
294	250,063.47	8,847,138.97	717+69.29	40.00'	RT.	97.05'
297	250,033.76	8,847,231.36	718+67.71	40.00'	RT.	432.29'
299	249,894.35	8,847,640.56	723+00.00	40.00'	RT.	304.75'
301	249,777.66	8,847,922.08	726+04.12	59.67'	RT.	5.18'
303	249,775.68	8,847,926.87	726+09.29	60.00'	RT.	432.57'
306	249,666.85	8,848,345.52	730+33.37	60.00'	RT.	5.39'
308	249,666.11	8,848,350.86	CONST 730+38.48	60.55'	RT.	461.67'
311	249,602.84	8,848,808.18	735+00.00	40.00'	RT.	679.23'
316	249,481.02	8,849,476.40	CONST 741+79.02	44.87'	RT.	14.77'
318	249,478.38	8,849,490.92	741+94.00	40.00'	RT.	593.21'
321	249,341.71	8,850,068.18	747+91.67	40.00'	RT.	14.88'
323	249,337.53	8,850,082.46	CONST 748+07.10	45.46'	RT.	

/usr/rw/projects/04838/04838rws2a 02-MAY-1994

VIEW-P8