


SURVEY FOR
OREGON DEPARTMENT OF TRANSPORTATION
UNITY FOREST WAYSIDE - IRONSIDE SEC.
JOHN DAY HIGHWAY
BAKER & MALHEUR COUNTIES

SHEET No. **9**
TOTAL SHEETS **16**

T. 14 S., R. 38 E., W.M.
Portion of 9B-36-22

MONUMENT TABLE (LEFT SIDE)

PT. NO.	NORTHING	EASTING	STATION	OFFSET	BEARING	DISTANCE
324	249,313.43	8,850,485.35	752+00.00	50.00' LT.	S 76°33'16" E	700.88'
325	249,150.46	8,851,167.02	759+00.00	85.00' LT.	S 69°07'05" E	501.60'
327	248,971.67	8,851,635.67	764+00.00	45.00' LT.	S 73°41'31" E	600.00'
328	248,803.19	8,852,211.53	770+00.00	45.00' LT.	S 73°41'31" E	200.00'
330	248,747.03	8,852,403.48	772+00.00	45.00' LT.	S 73°41'31" E	200.00'
332	248,752.54	8,852,509.28	773+00.00	80.00' LT.	N 87°01'05" E	105.95'
337	248,660.93	8,852,822.39	776+26.57	79.40' LT.	S 73°41'30" E	326.24'
341	248,660.74	8,852,823.06	776+26.93	80.00' LT.	S 74°10'03" E	0.70'
346	248,633.72	8,852,967.44	777+90.00	80.00' LT.	S 79°24'00" E	146.89'
348	248,638.31	8,853,133.94	779+75.00	80.00' LT.	N 88°25'06" E	166.56'
351	248,730.18	8,853,398.87	782+87.80	80.59' LT.	N 70°52'30" E	280.41'
355	248,730.45	8,853,399.67	782+88.63	80.43' LT.	N 71°21'02" E	0.84'

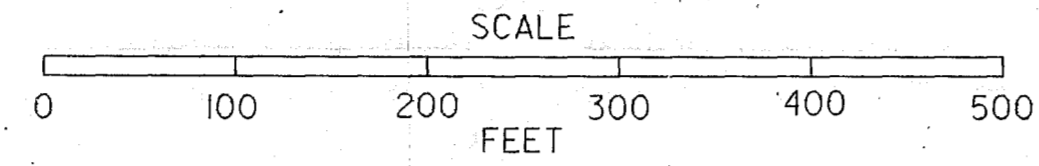

A.W. Fletcher & C.C. Fletcher Trustees
A. & C. Fletcher Trust
Ullman Brothers Land & Cattle Company, (C.P.)
90-7499

In Excess of 1000 Acres Lt.

SEE IR-2-1435
765
State of Oregon
62-151

MONUMENT TABLE (RIGHT SIDE)

PT. NO.	NORTHING	EASTING	STATION	OFFSET	BEARING	DISTANCE
326	249,030.49	8,851,131.92	759+00.00	40.00' RT.	S 73°25'53" E	1100.01'
329	248,716.81	8,852,186.25	770+00.00	45.00' RT.	S 73°41'31" E	200.00'
331	248,660.65	8,852,378.21	772+00.00	45.00' RT.	S 73°41'31" E	200.00'
336	248,625.19	8,852,445.98	772+75.00	60.00' RT.	S 62°22'47" E	76.49'
340	248,529.37	8,852,783.66	CONST. 776+26.57	57.75' RT.	S 74°09'29" E	351.01'
344	248,529.12	8,852,784.59	776+26.93	57.14' RT.	S 74°57'13" E	0.96'
345	248,507.73	8,852,859.91	777+00.00	60.00' RT.	S 74°09'00" E	78.29'
347	248,492.08	8,853,073.46	779+00.00	60.00' RT.	S 85°48'25" E	214.12'
350	248,528.55	8,853,284.45	781+00.00	60.00' RT.	N 80°11'35" E	214.12'
354	248,608.36	8,853,469.07	782+87.80	60.00' RT.	N 66°37'17" E	201.13'
358	248,608.85	8,853,469.74	782+88.65	59.92' RT.	N 53°49'13" E	0.83'
360	248,731.64	8,853,642.94	785+00.00	40.00' RT.	N 54°39'46" E	212.31'
363	249,230.93	8,854,509.37	793+00.00	40.00' RT.	N 60°02'49" E	1000.00'
364	249,226.60	8,854,511.87	795+00.00	45.00' RT.	S 29°57'08" E	5.00'
366	249,406.37	8,854,823.83	798+00.05	45.00' RT.	N 60°02'49" E	360.05'

LOT 5

LOT 6

LOT 7