


EXHIBIT "A"

Baker County, Ore.
SW 1/4, NW 1/4, SW 1/4, Sec. 13
T14S, R44E, W.M.



SCALE 1"=100'

sec. 14
sec. 13

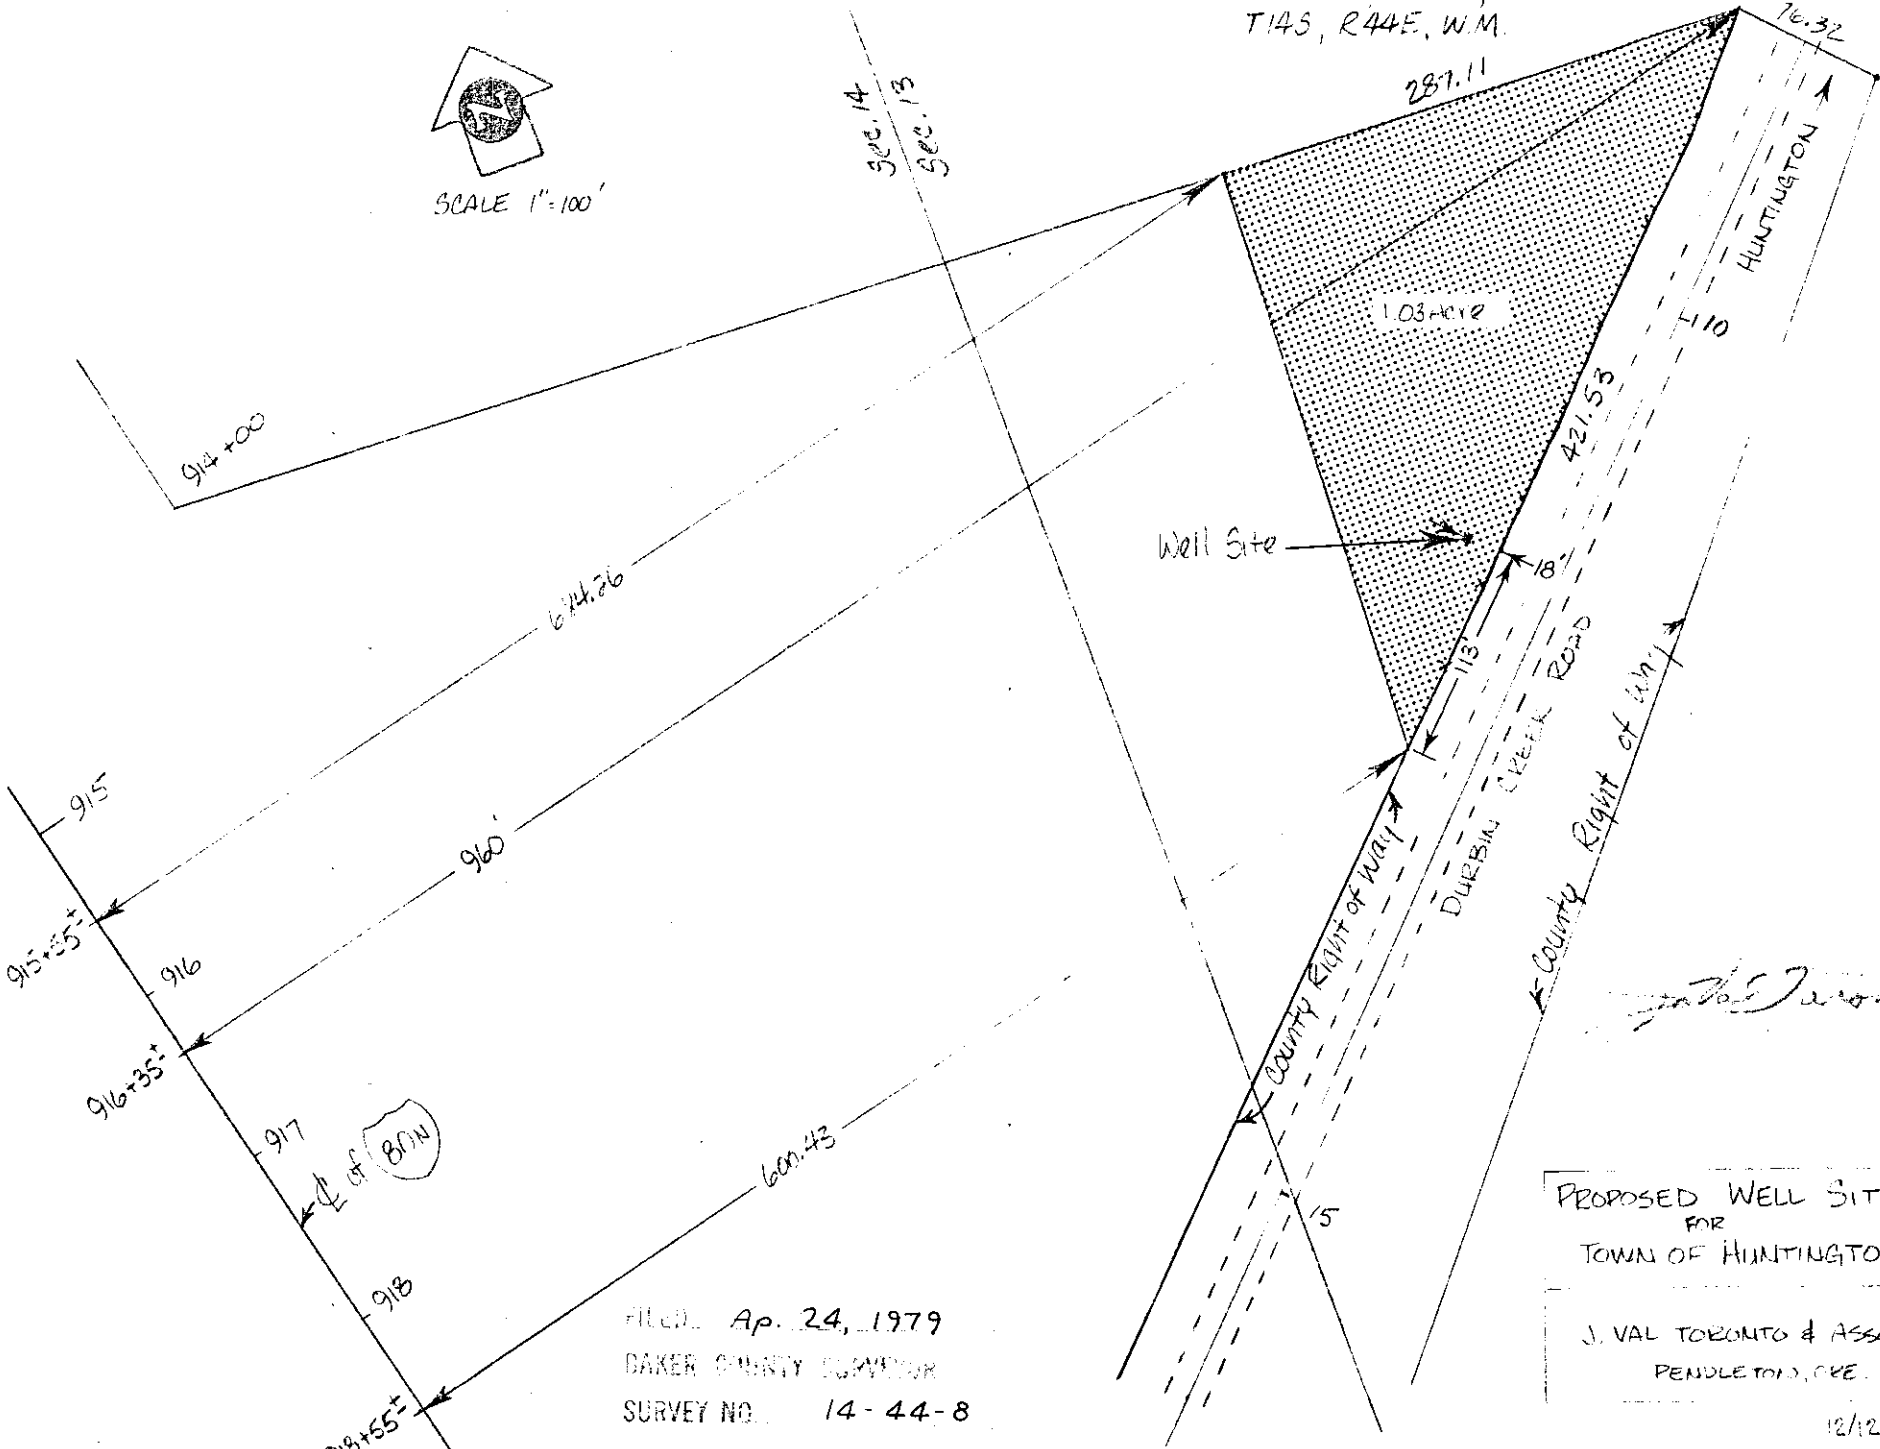

J. Val Toronto

PROPOSED WELL SITE
FOR
TOWN OF HUNTINGTON

J. VAL TORONTO & ASSOC.
PENDLETON, ORE.

12/12/78

FILED... Ap. 24, 1979
BAKER COUNTY CLERK
SURVEY NO. 14-44-8