
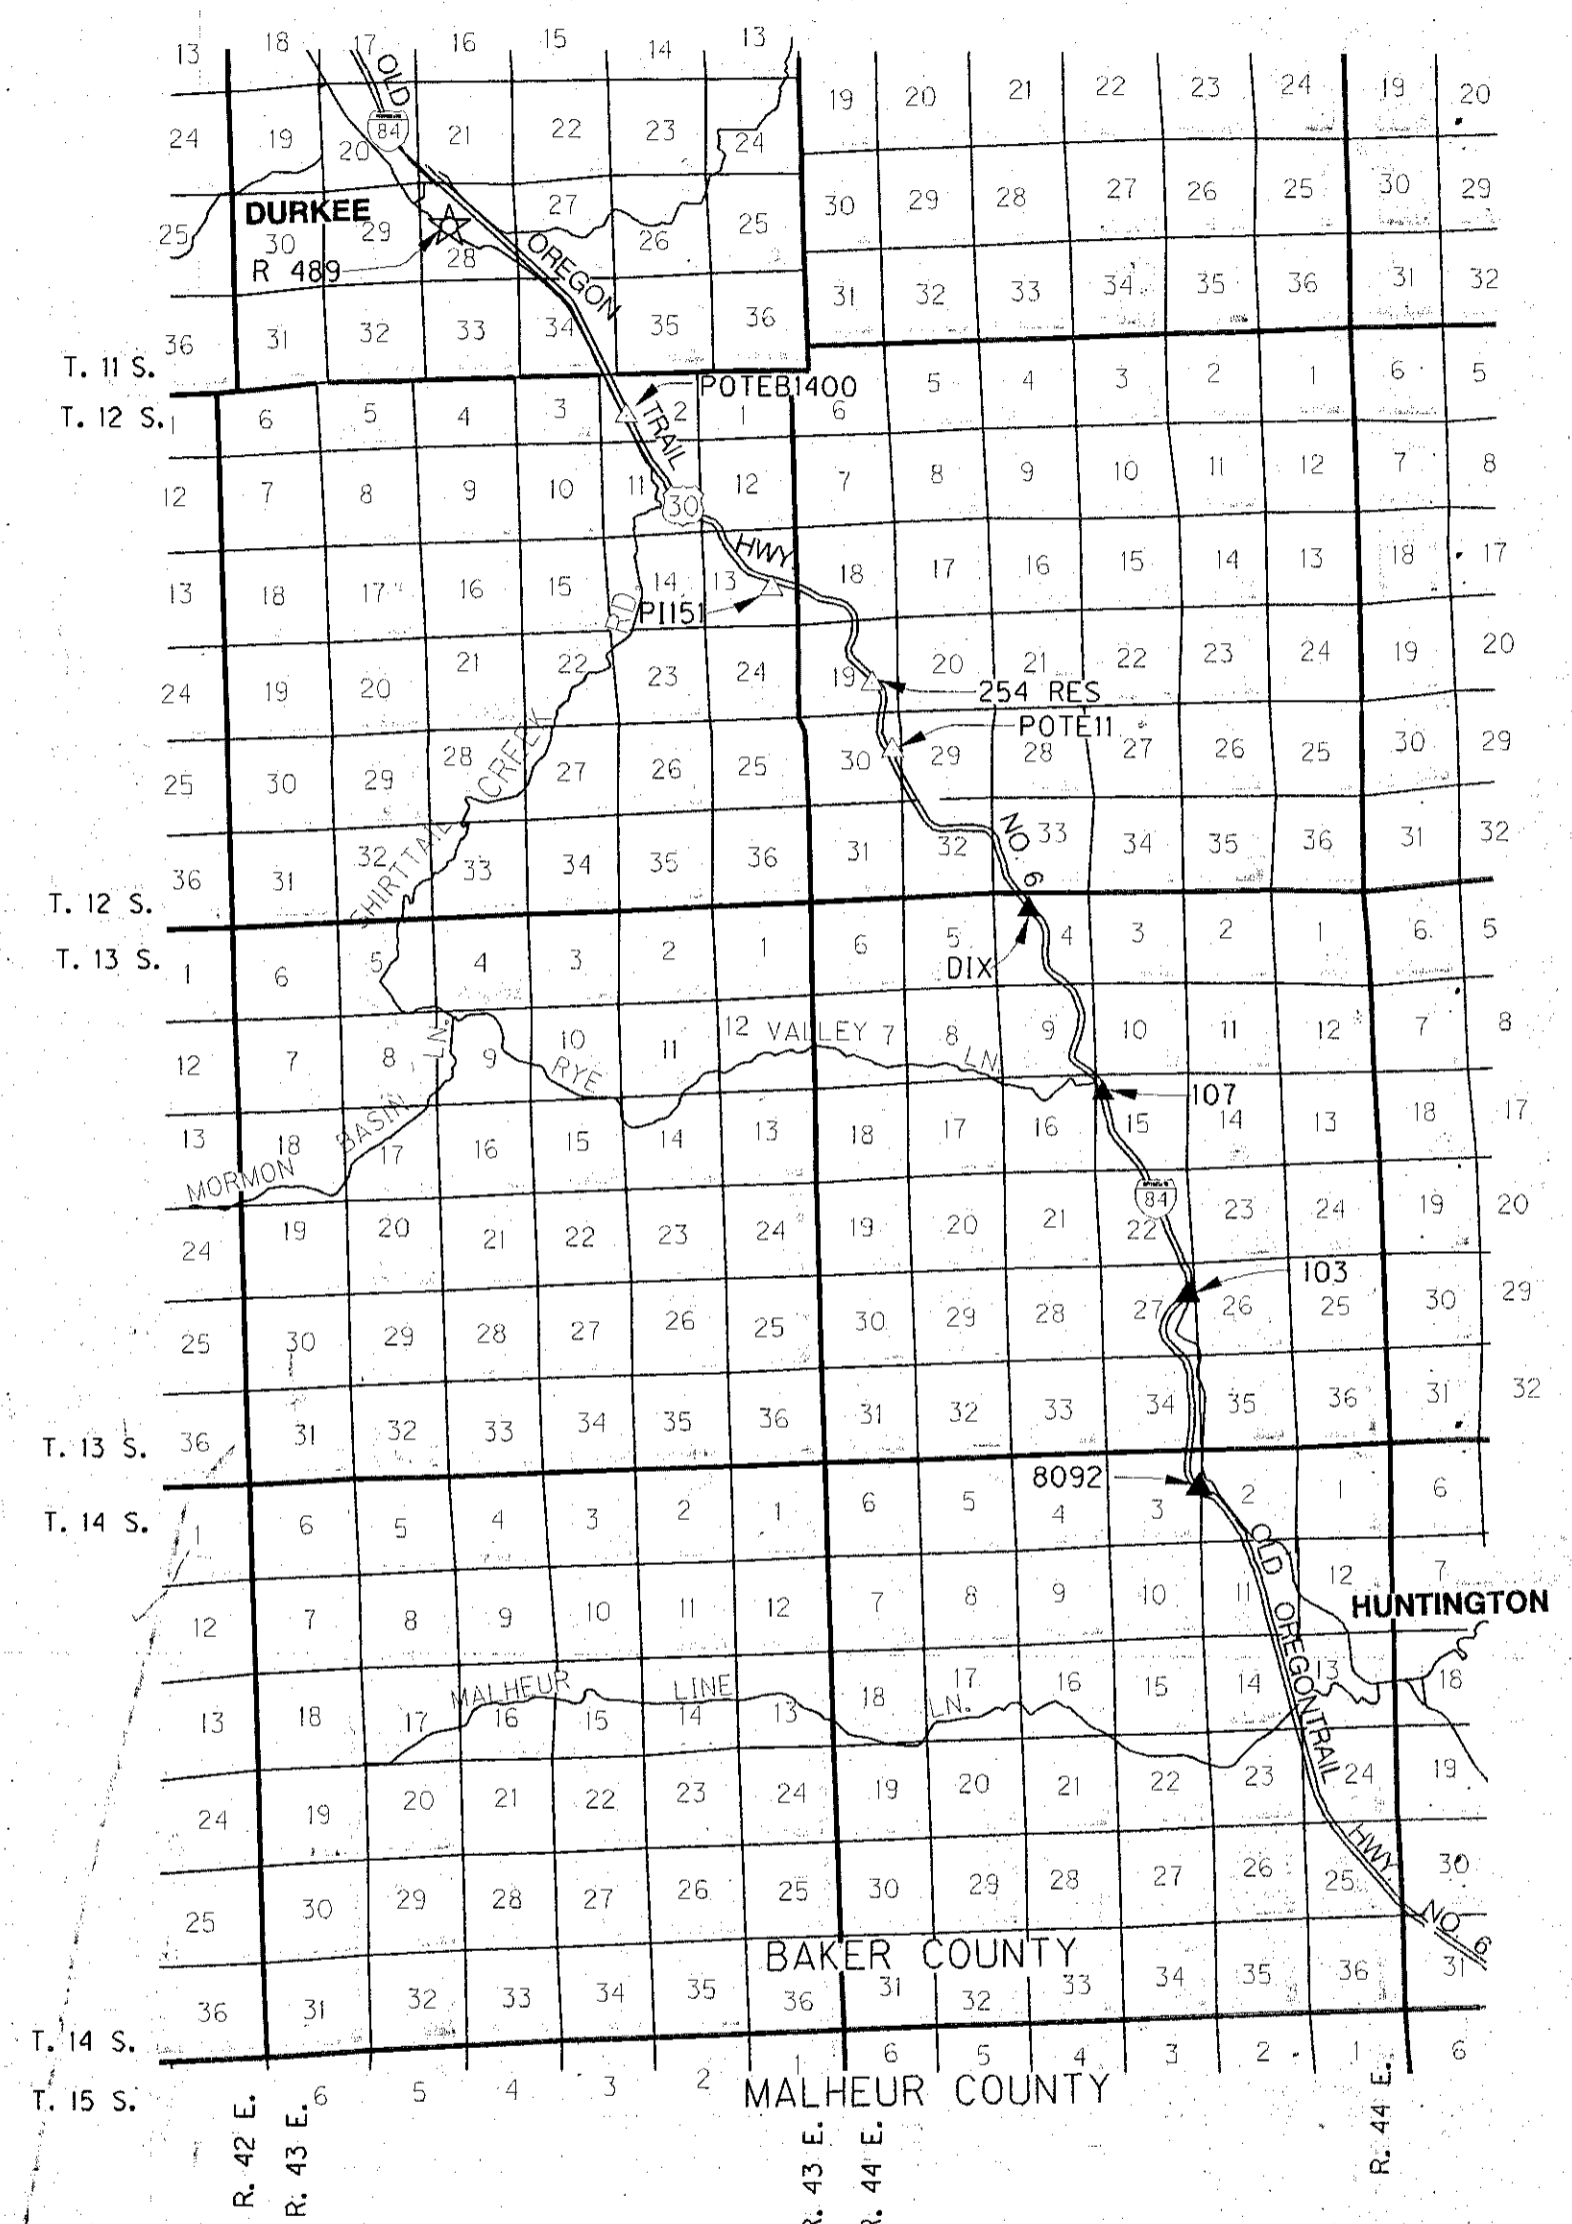


N.W. 1/4 SEC. 28, T. 11 S., R. 43 E., W.M. (R 489)
 S.W. 1/4 SEC. 2, T. 12 S., R. 43 E., W.M. (POTE1400)
 S.E. 1/4 SEC. 13, T. 12 S., R. 43 E., W.M. (PI151)
 S.E. 1/4 SEC. 19, T. 12 S., R. 44 E., W.M. (254 RES)
 N.E. 1/4 SEC. 30, T. 12 S., R. 44 E., W.M. (POTE11)

N.W. 1/4 SEC. 4, T. 13 S., R. 44 E., W.M. (DIX)
 N.W. 1/4 SEC. 15, T. 13 S., R. 44 E., W.M. (107)
 N.E. 1/4 SEC. 27, T. 13 S., R. 44 E., W.M. (103)
 N.E. 1/4 SEC. 3, T. 14 S., R. 44 E., W.M. (8092)
 S.W. 1/4 SEC. 16, T. 15 S., R. 42 E., W.M. (U 701)

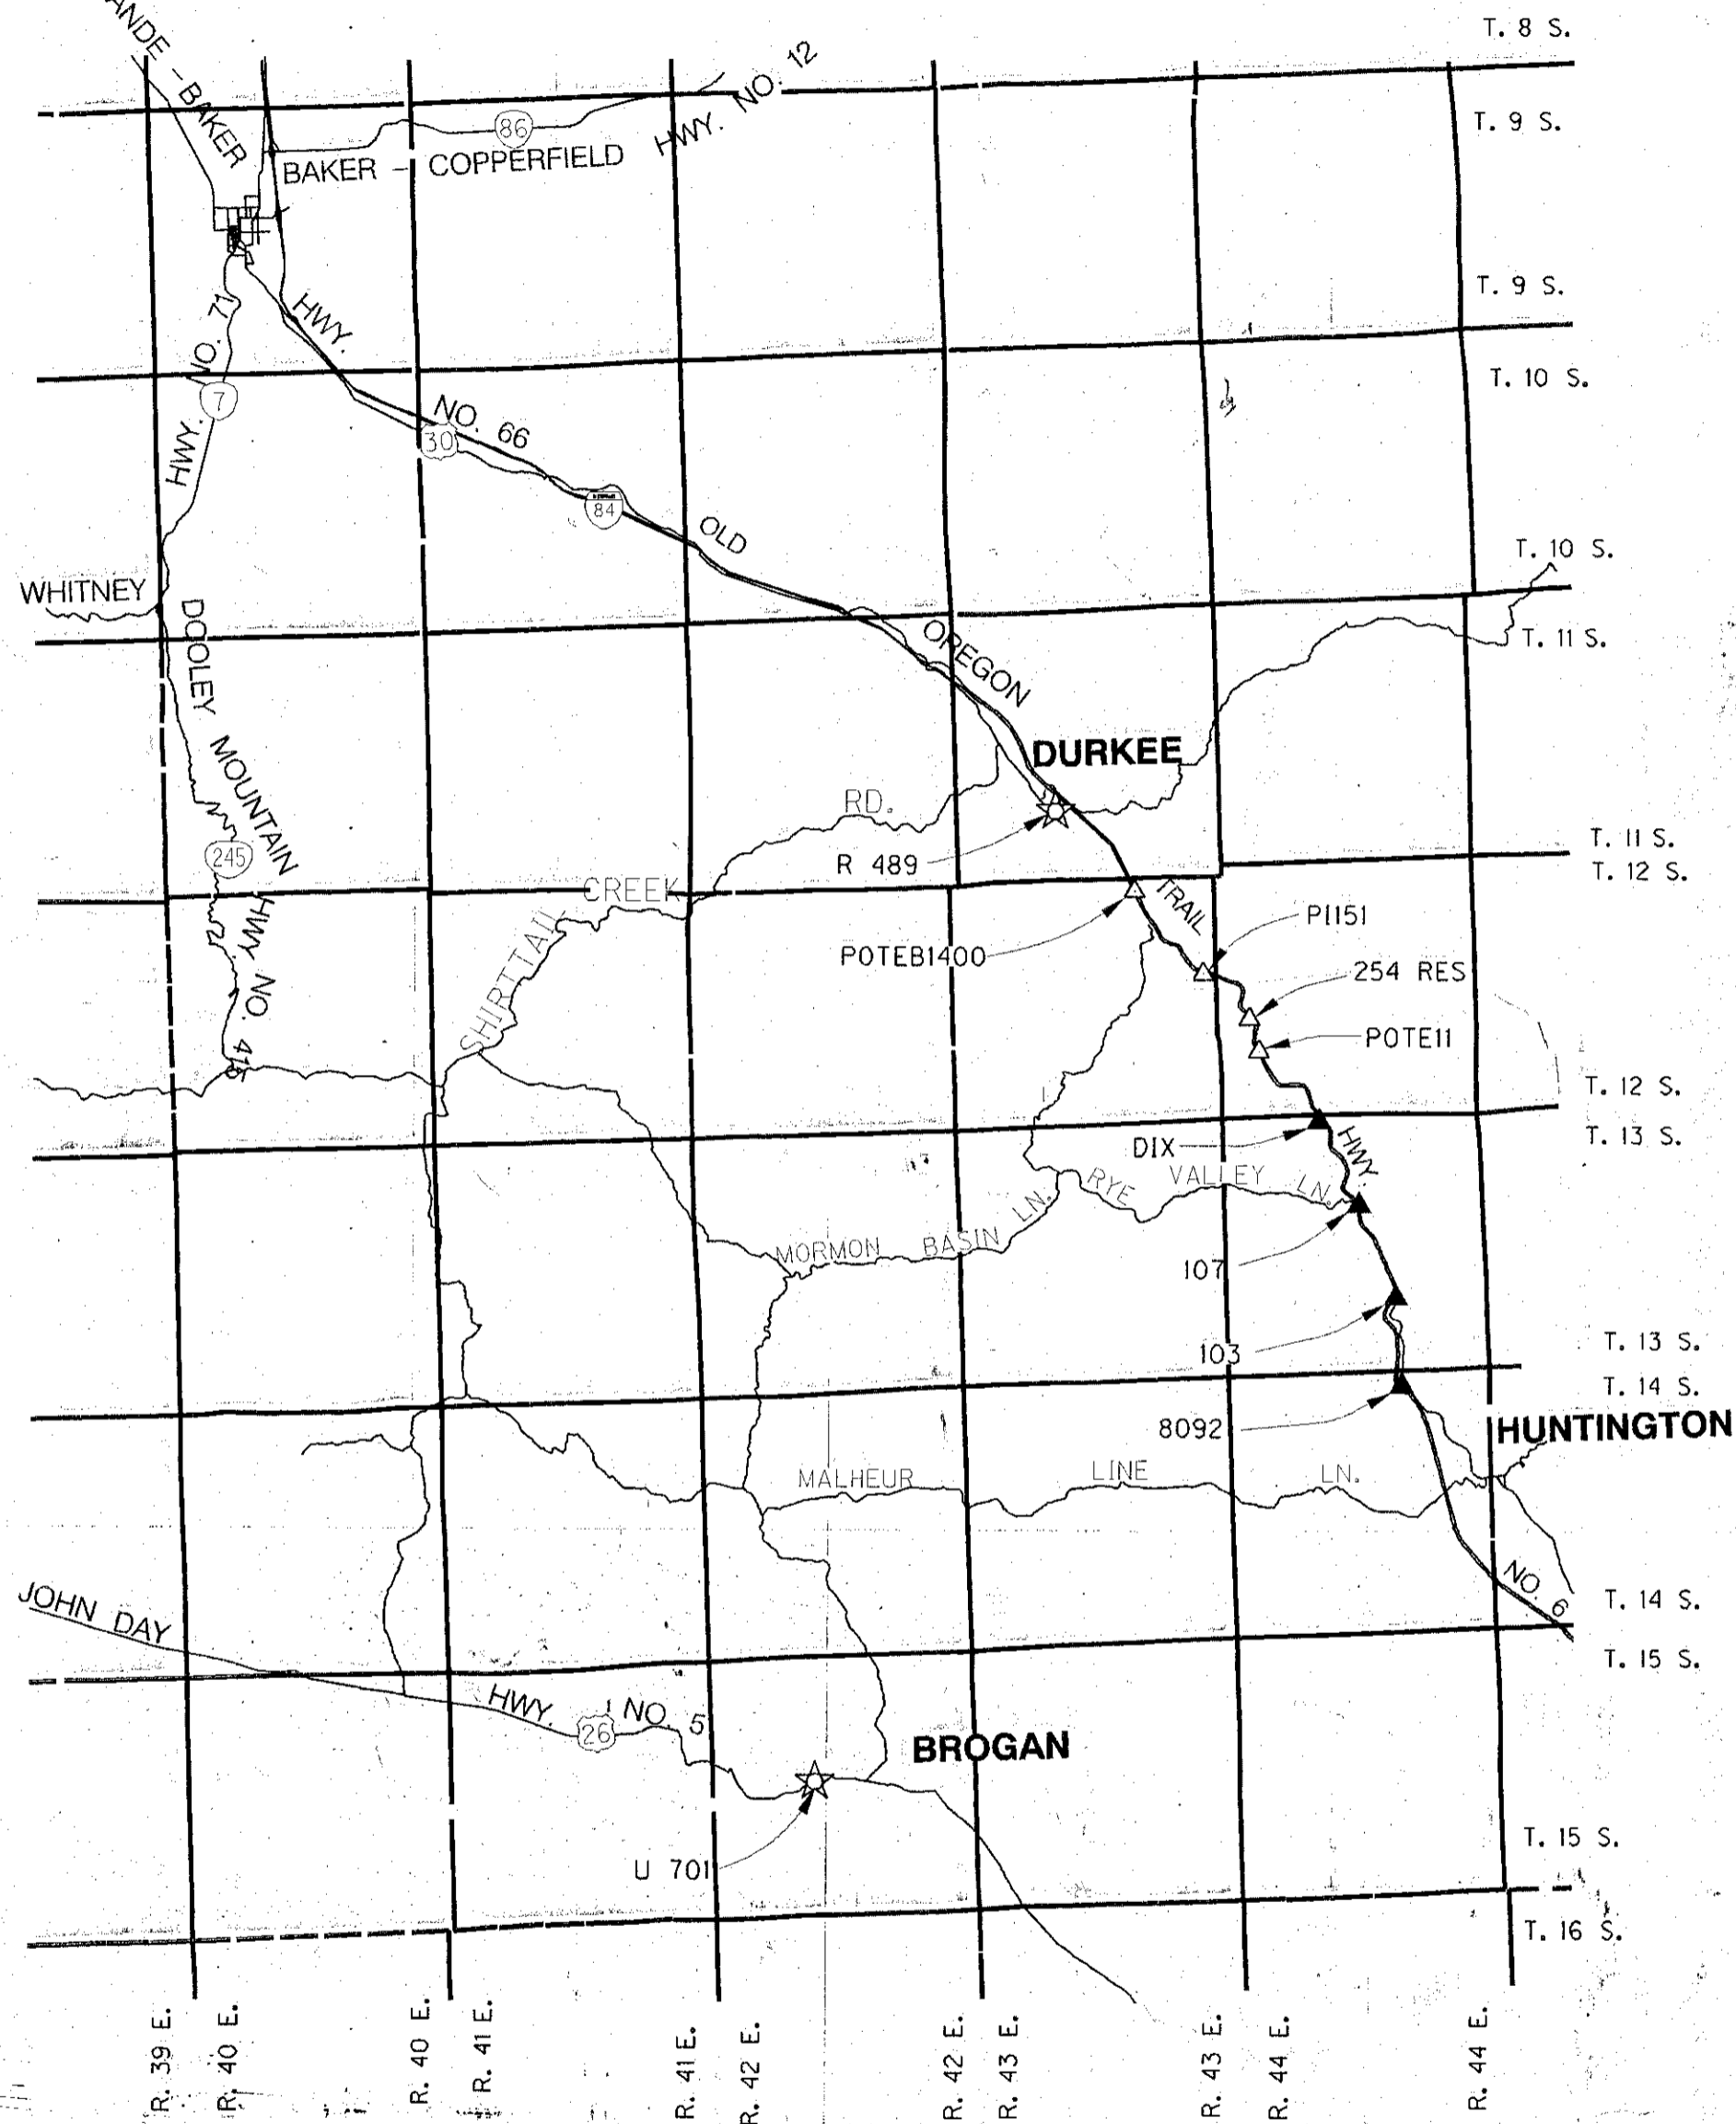

FILED March 14, 2007
 BAKER COUNTY SURVEYOR
 SURVEY NO. 11-43-15
 12-43-12
 12-44-2
 13-44-14
 14-44-36
 15-42-1

LEGEND
 ☆ FOUND GPS GEODETIC CONTROL STATION
 ▲ SET GEODETIC CONTROL STATION
 △ NEW GEODETIC POSITION ON FOUND MONUMENT

REGISTERED PROFESSIONAL LAND SURVEYOR
 J. David Brinton
 OREGON DECEMBER 2, 1983
 J. DAVID BRINTON 2065
 EXPIRES 12/31/2007

OREGON DEPARTMENT OF TRANSPORTATION
 I-84 BURNT RIVER CANYON SAFETY
 OLD OREGON TRAIL HIGHWAY
 HIGHWAY #6
 BAKER COUNTY, OREGON

ODOT GEOMETRONICS UNIT
 200 HAWTHORNE AVE. S.E.
 SALEM, OREGON 97301-5193
 FEBRUARY 2005
 NOT TO SCALE
 SHEET 1 OF 3

11-43-15